

R.P.O. Vol. 30 Fol. 425
 C.T. Vol. 4426 Fol. 81
 U.R.P.N.


PROCESS ID # 57609

1433

Cadastral Sheet D.9.N. 2/c
 Borough of Chaguanas
 County of Caroni
 Vide Plan K. L. 6
 Bk. 224 Fol. 274

34E

145

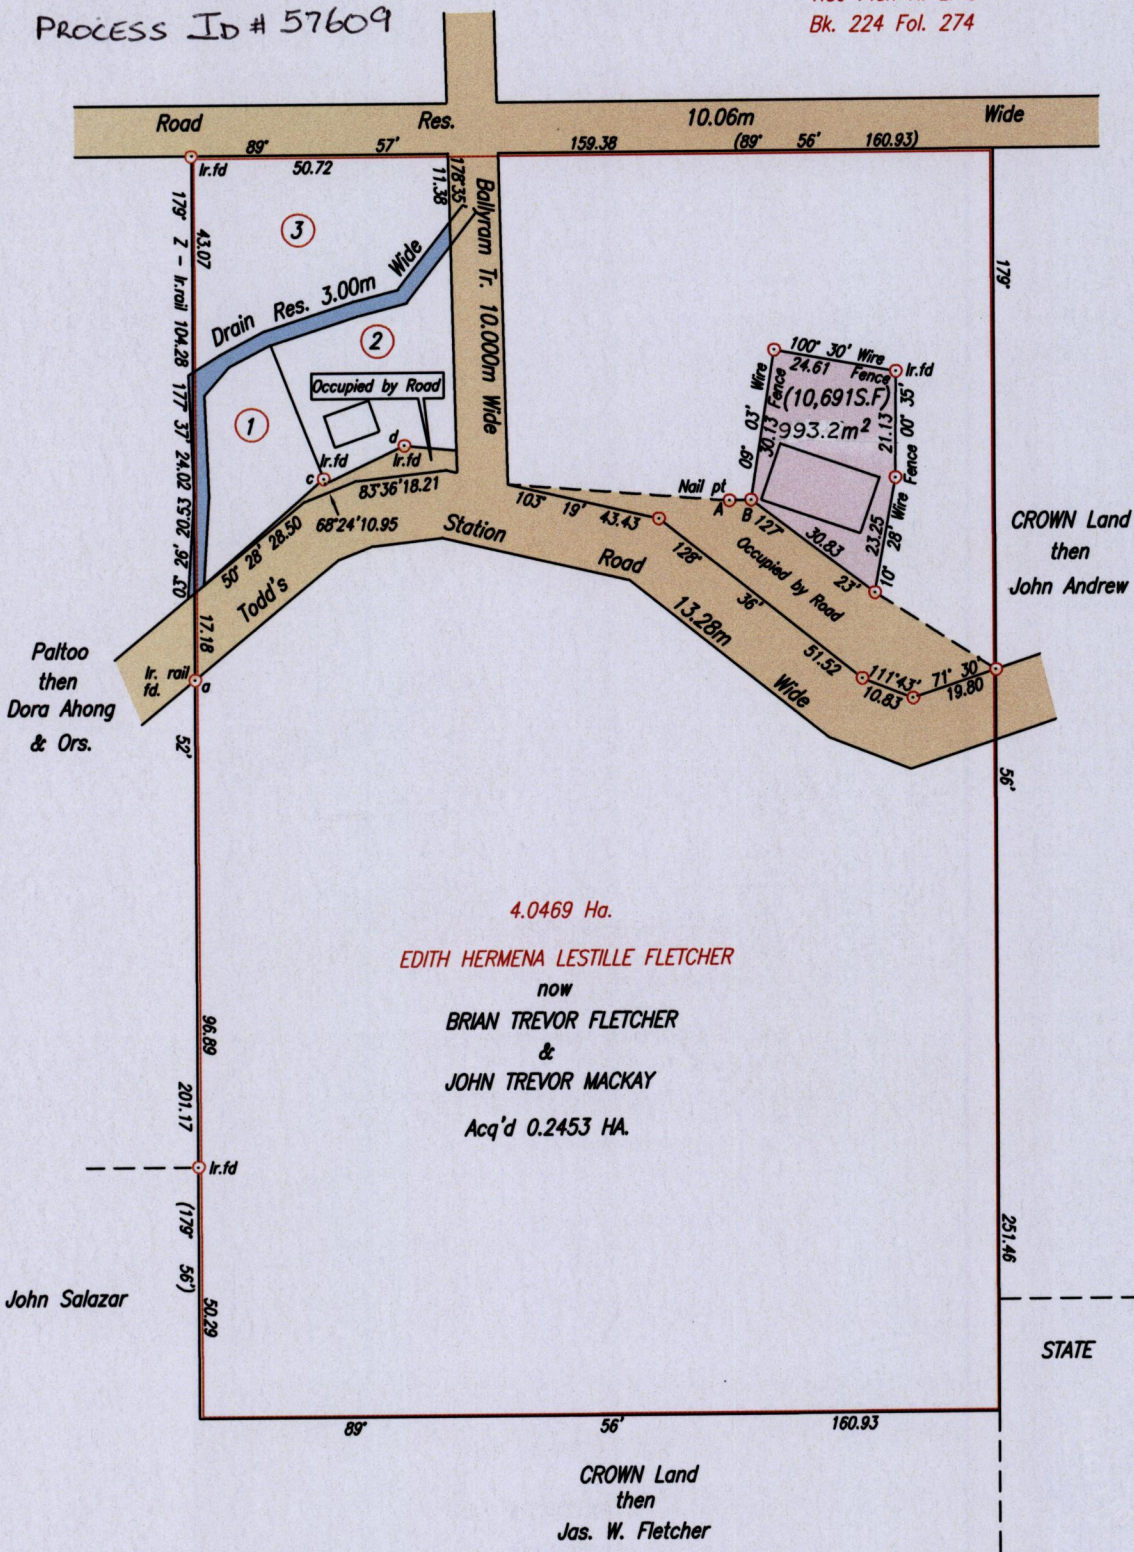

Approved *[Signature]*
 Director of Surveys 2012.10.31

Point B
 Co-ordinates obtained by Hand Held G.P.S. (Nap. Datum)
 Accuracy ± 7m
 E 683461m
 N 1159215m

○ Denotes Iron put except otherwise stated
 Bearings are Cassini Grid based on Solar Observations
 Plan of a Parcel of land coloured pink in the Borough of Chaguanas
 Containing nine hundred and ninety three point two square metres
 Surveyed by me, with due authority, on 19th July 2011
 In accordance with Regulation 25 (1) of the Land Surveyors' Regulations 1998,
 I certify that this plan is correct.

Legend		
Sta.	Bearing	Dist.
c - d	67° 41'	17.41
d - A	100° 10'	65.74
A - B	88° 46'	4.30

SCALE 1/1500
 Distances are in metres




Entered on *Ganeshdath Ramcharitar*

Checked by *[Signature]* 22/10/2012 Trinidad & Tobago Land Surveyor

P.T.O.
 30/8 2012

LOT#	NAME	AREA	C.T. VOL.: FOL
①	BALLYRAM SOOKDEO & RAJKUMAR SOOKDEO	668.9m ²	5233 : 277
②	BALLYRAM SOOKDEO & RAJKUMAR SOOKDEO	976.7m ²	5233 : 285
③	BALLYRAM SOOKDEO & RAJKUMAR SOOKDEO	1462.2m ²	5233 : 293

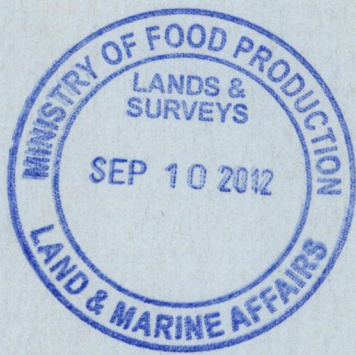

1433/145