
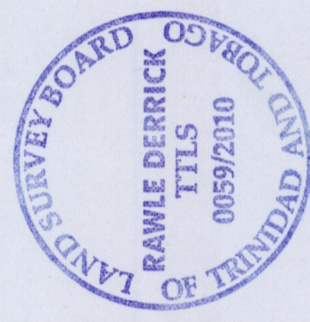


Cadastral Sheet E.12.M, 45C  
1/c  
Ward of Charuma & Cocal  
County of Nariva

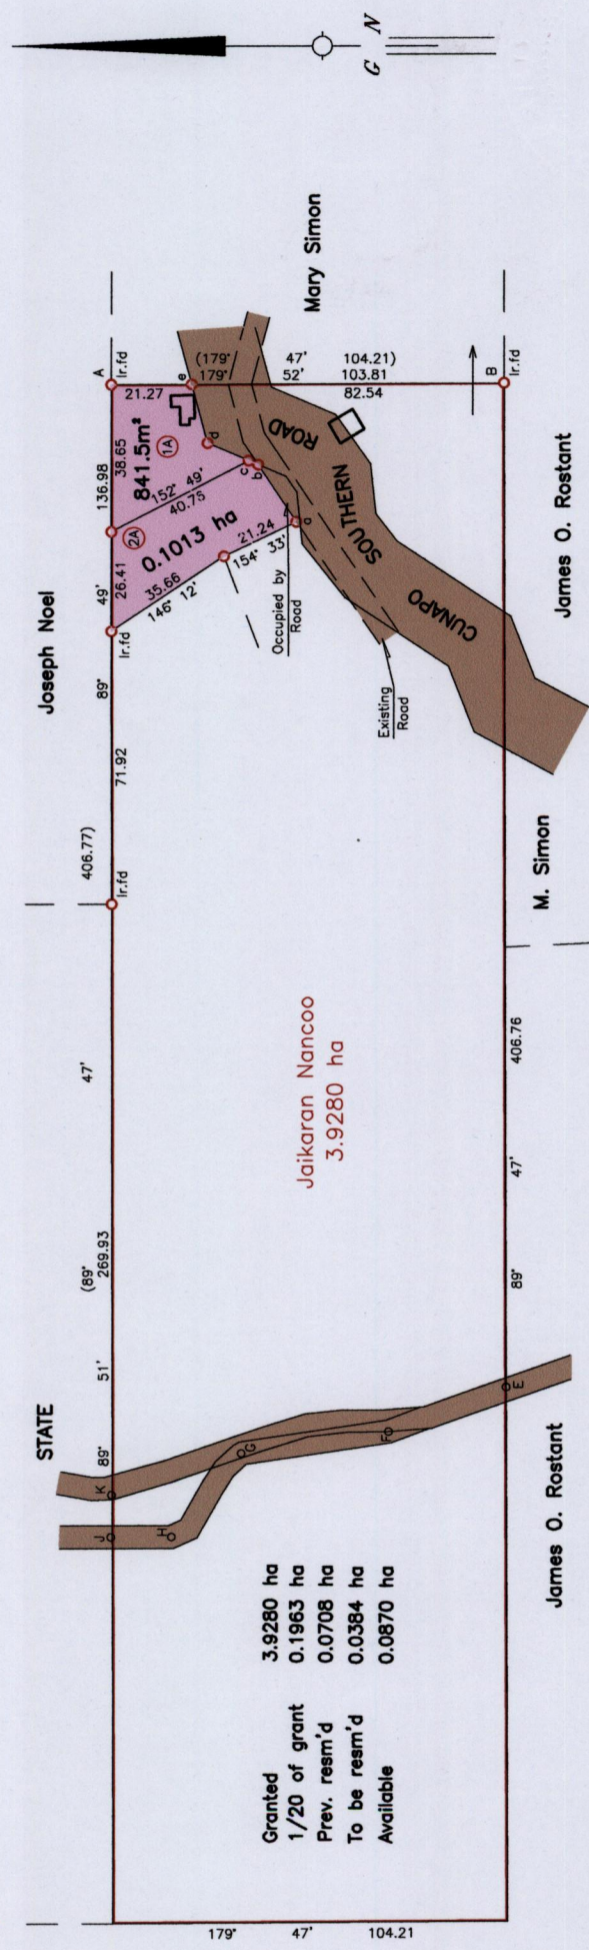

SCALE 1/2000  
Distances are in Metres

Approved: *[Signature]*  
Director of Surveys 2012.11.6

o Denotes Iron put except otherwise stated  
Bearings are Cassini Grid based on Solar Observations  
Plan of two Parcels of land coloured pink in the Ward of Charuma & Cocal  
Containing together zero point one eight five five hectare  
Surveyed by me with due authority, on July 7, 2004  
In accordance with Regulation 25 (1) of the Land Surveyors' Regulations 1998,  
I certify that this plan is correct.

Checked by: *[Signature]*  
Entered: ..... Trinidad & Tobago Land Surveyor *[Signature]* ..... 2010

R.P.O Vol. 134 Fol. 305  
C.T. Vol. 1546 Fol. 425  
Refs: L&S Bk. 969 Fol. 5  
S.O. No. 158/59

1433 / 146

