


RPO Vol 64 Fol 563
CT Vol 2350 Fol 37
CT vol 5554 Fol 9
Process Id # 59600

Cadastral Sheet G.13.G., 63F
County of Victoria 1/d
Ward of Naparima
Debe

Refs. Bk 980 Fol 14
Bk 714 Fol 130
Bk 940 Fol 20
Bk 940 Fol 21

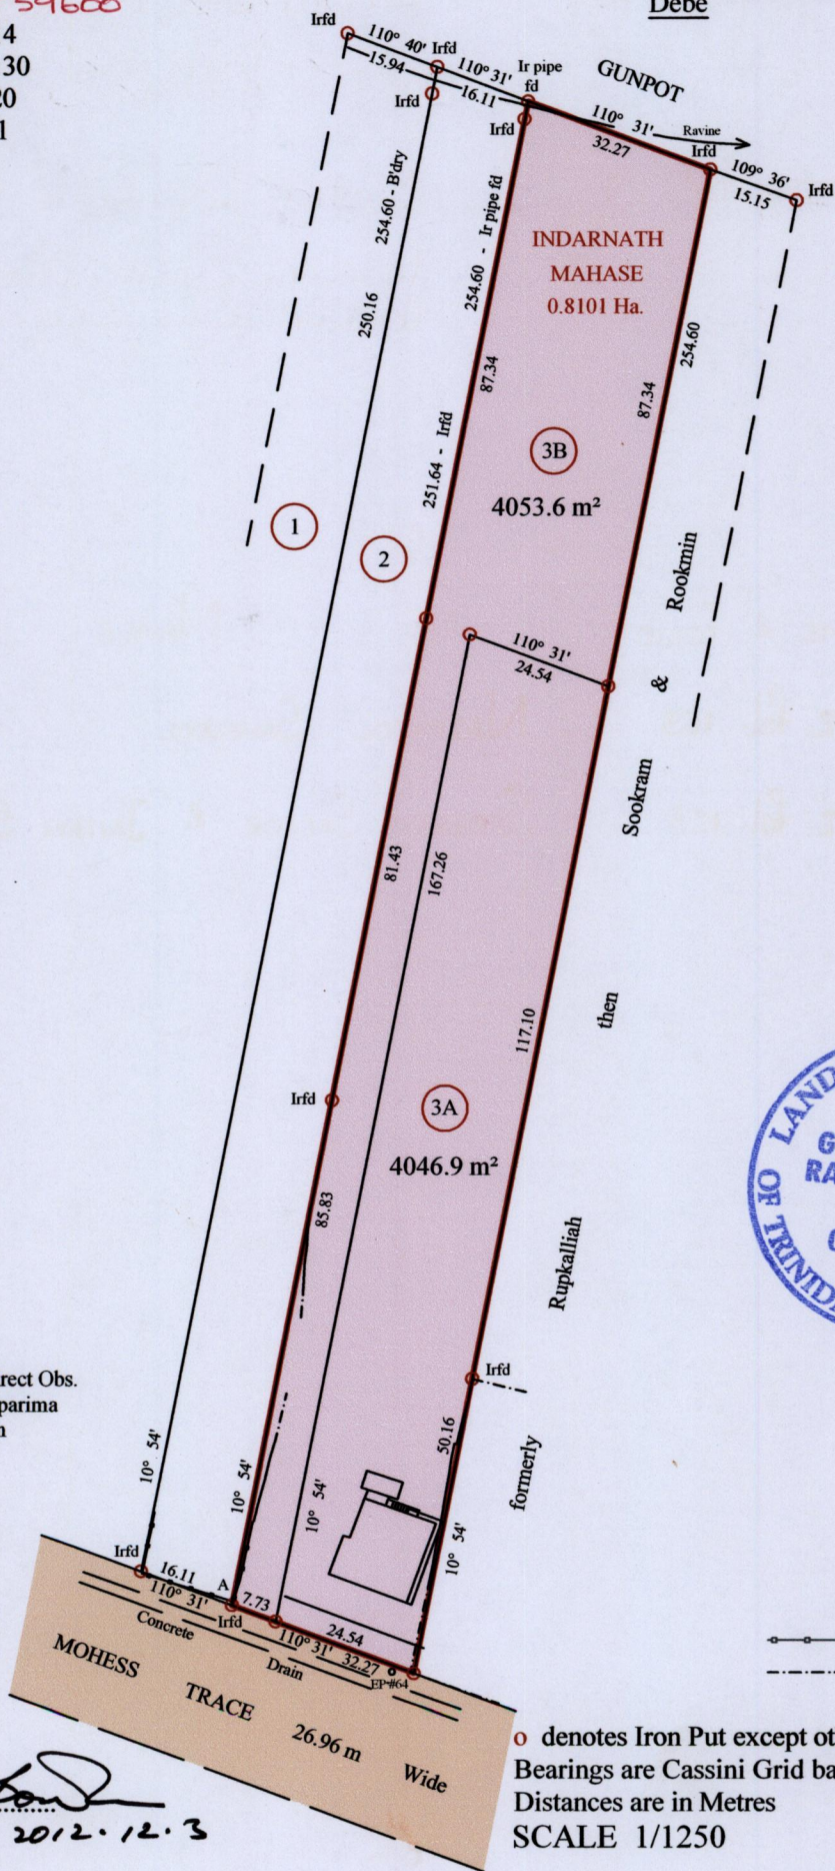

Irfid A
Hand-held GPS Direct Obs.
UTM Zone 20, Naparima
E 0670453 ± 5m
N 1125918

—○— Brick Wall
- - - C/L wire fence

○ denotes Iron Put except otherwise stated
Bearings are Cassini Grid based on Solar Obs.
Distances are in Metres
SCALE 1/1250


Approved

Director of Surveys 2012.12.3

PLAN of two parcels of land coloured pink in the Ward of Naparima
Comprising together zero point eight one zero one Hectare
Surveyed by me, with due authority, in March 2012 .
In accordance with Regulation 25 (1) of the Land Surveyors' Regulations 1998,
I certify that this plan is correct.

Checked by *Ganeshdath Ramcharitar*
Entered on
Trinidad and Tobago Land Surveyor 2/11 2012

LOT #	C-T Vol & Folio	Names
3A	5554 fol. 25	Indarnath Mahase also called Isardath Raj Mohess and Elvis Mohess.
3B	5554 fol. 17	Lystra Deonarine Wesby Deonarine Lysanne Sierra Deonarine (byrs) Weston Kyle Deonarine (3yrs).

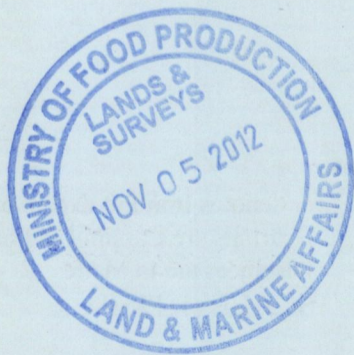

433/160