


R.P.O. Vol. 58 Fol. 479
 C.T. Vol. 963 Fol. 271
 Vol. 5536 Fol. 305

Cadastral Sheet D.2.D 23F
 4/a
 Ward of Cunupia
 County of Caroni
 Emerald Gardens, Warrenville

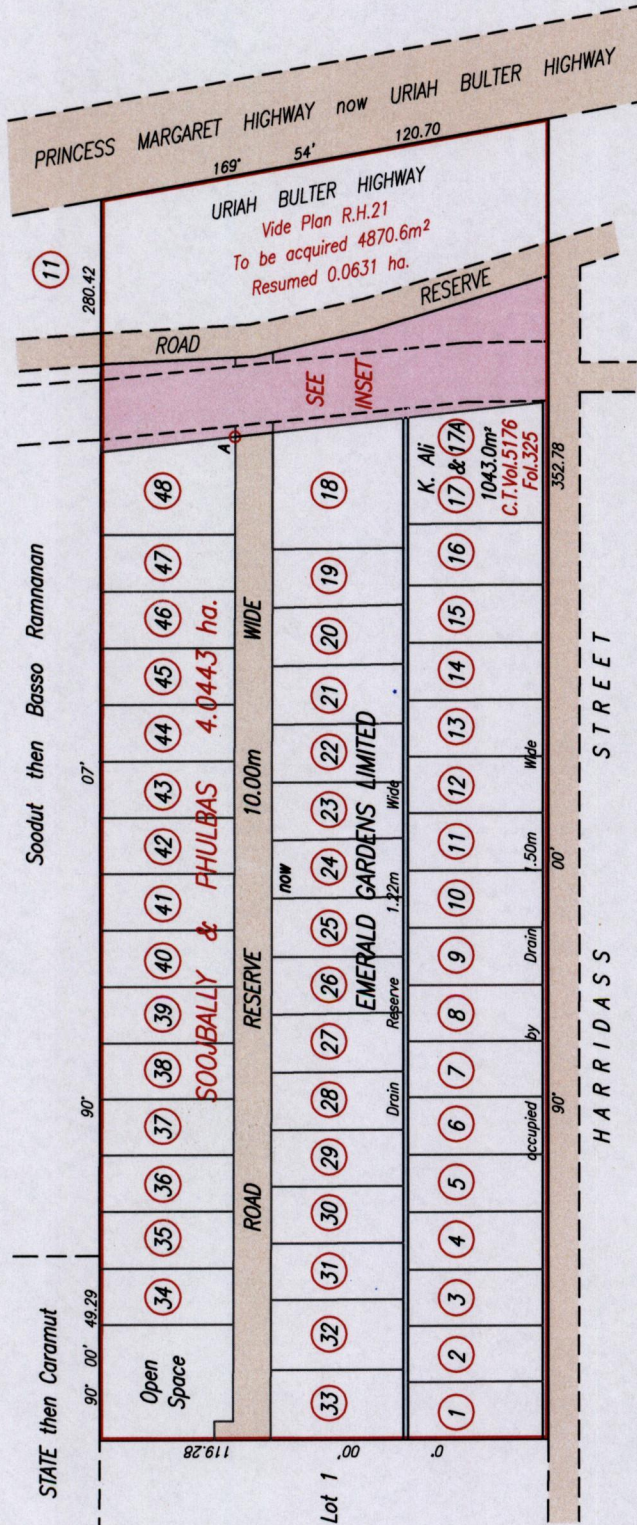

GLM - Gas Line Marker
 Plan J.F.130
 Plan J.D.73
 A Ir. Id. N 1169244 Hand Held GPS +/- 5m
 E 672833 UTM proj. nap. 1955 datum

SCALE 1/2000
 Distances are in metres

Approved *[Signature]*
 Director of Surveys 2012.12.17

○ Denotes Iron found unless otherwise stated

Bearings are Cassini Grid based on Solar Observations
 PLAN of a Parcel of land coloured pink in the Ward of Cunupia
 Containing two thousand nine hundred and sixty two point four square metres
 Surveyed by me with due authority in February 2012
 In accordance with Regulation 25 (1) of the Land Surveyors' Regulations 1998,
 I certify that this plan is correct.

Checked By: *[Signature]*
 Entered on:
[Signature]
 Trinidad & Tobago Land Surveyor 26th September 2012




1433

167

INSET
 SCALE 1/750

Station	Bearing	Distance	Station
A	172° 47'	10.03	LP#50
A	141° 40'	13.70	GLM1
A	59° 58'	7.54	GLM2
B	182° 14'	19.45	EP
A	90° 12'	21.32	C

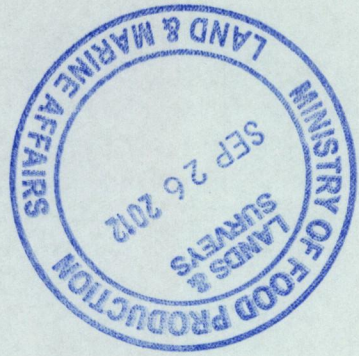

11

1433/167