


RPO . Vol 227 Fol. 585  
 C.T. Vol. 1486 Fol. 75

REMAINING PORTION PLAN  
 Vol. 1039 Fol. 239  
 Bk. 843 Fol. 87

Process Id #56166

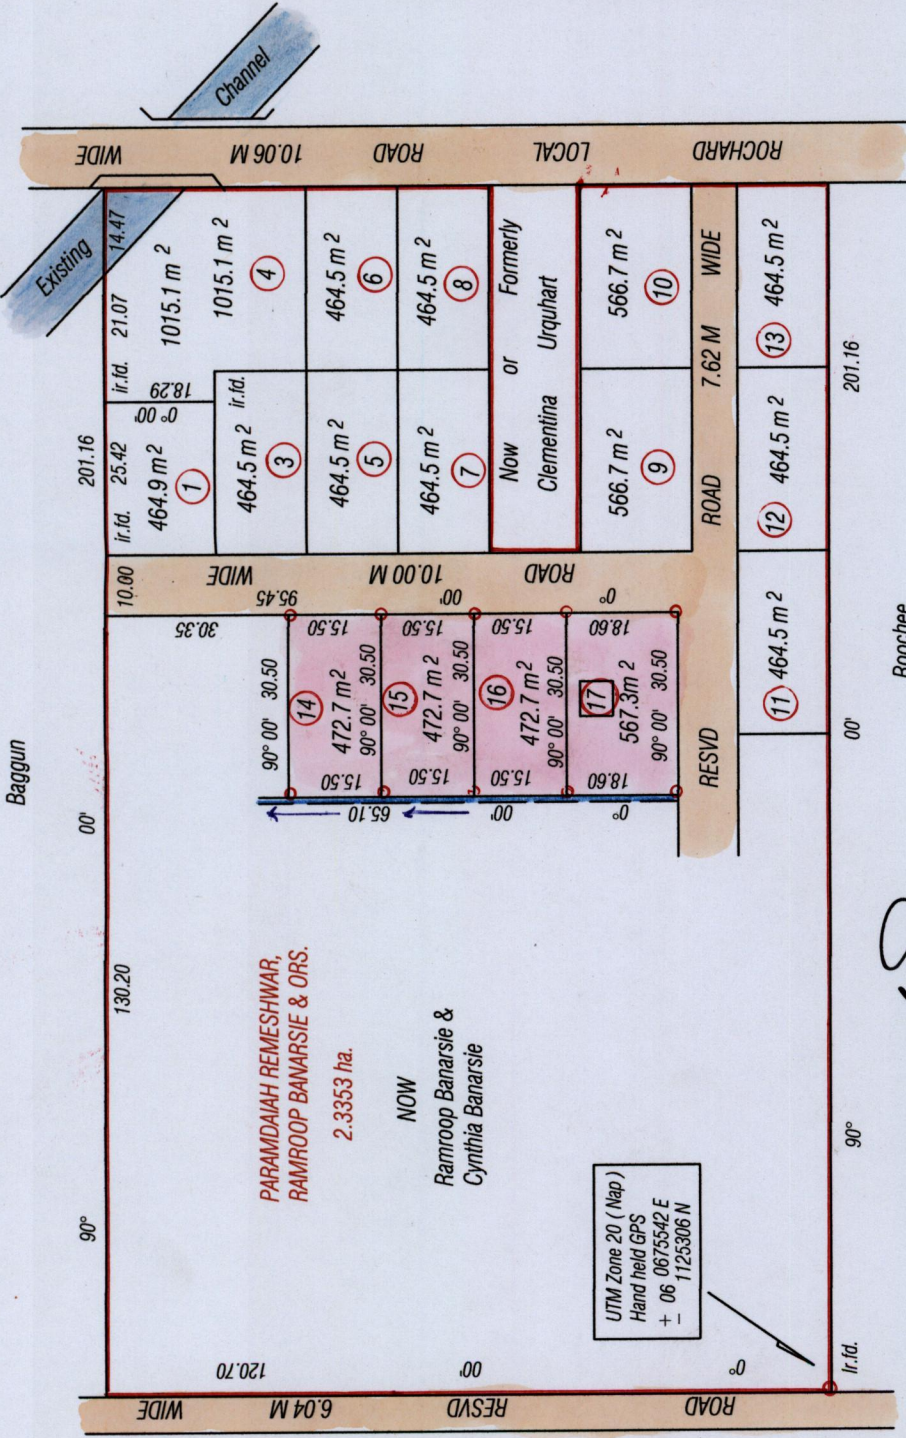

UTM Zone 20 (Map)  
 Hand held GPS  
 + 06 0675542 E  
 + 1125306 N

Approved: *[Signature]*  
 Director of Surveys 2012.12.3

Bearings are Cassini Grid based on Solar Obs.

Denotes iron put except otherwise stated

Note: To obtain compass bearings add/subtract minutes

PLAN of 4 Parcels of land coloured Pink in the Ward of Siparia

Containing one point nine eight five point four hectares

Surveyed by me, with due authority, in June 2011

In accordance with Regulation 25 (1) of the Land Surveyors' Regulations 1998 I certify that this plan is correct.

Checked by: *[Signature]*  
 Entered: .....


*[Signature]*  
 Winston Ramcharan  
 Trinidad and Tobago Land Surveyor .. 14.12.2012

SCALE 1: 1250  
 Distances are in metres



Lot No	Owners	Vol.	Fol.
1,3,5 & 6	Hansraj Moralle & Norma Nyla Moralle	3021	343
4	Wayne Banarsee Debra Banarsee	4322	165
7 & 8	David Dookharan	3116	543
9	Leo Stuart	2965	455
10	Nicholas Bernard Juliet Bernard	2965	471
11	Guneshjaggernath Lutchmin D.Jaggernath	2965	463
12 13	Ramlogan Singh Sumaria R. Singh	2965	481

Ward of Siparia  
 County of St. Patrick  
 Cadastral Sheet G 14 E 64 D  
 7/C

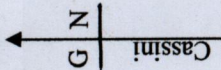

1433

177

143/177

