

PROCESS ID # 56854
R.P.O. Vol. 586 Fol. 539

C.T. Vol. Fol.


Vide Bk. 968 fol 131

Vide Bk. 1196 fol 272

Vide Survey Order 229/25

Vide Bk. 1427 fol. 20

Cadastral Sheet G.14.J. 64D
3/b
Ward of Siparia
County of St.Patrick
No.1 Ramsabad Trace
Penal

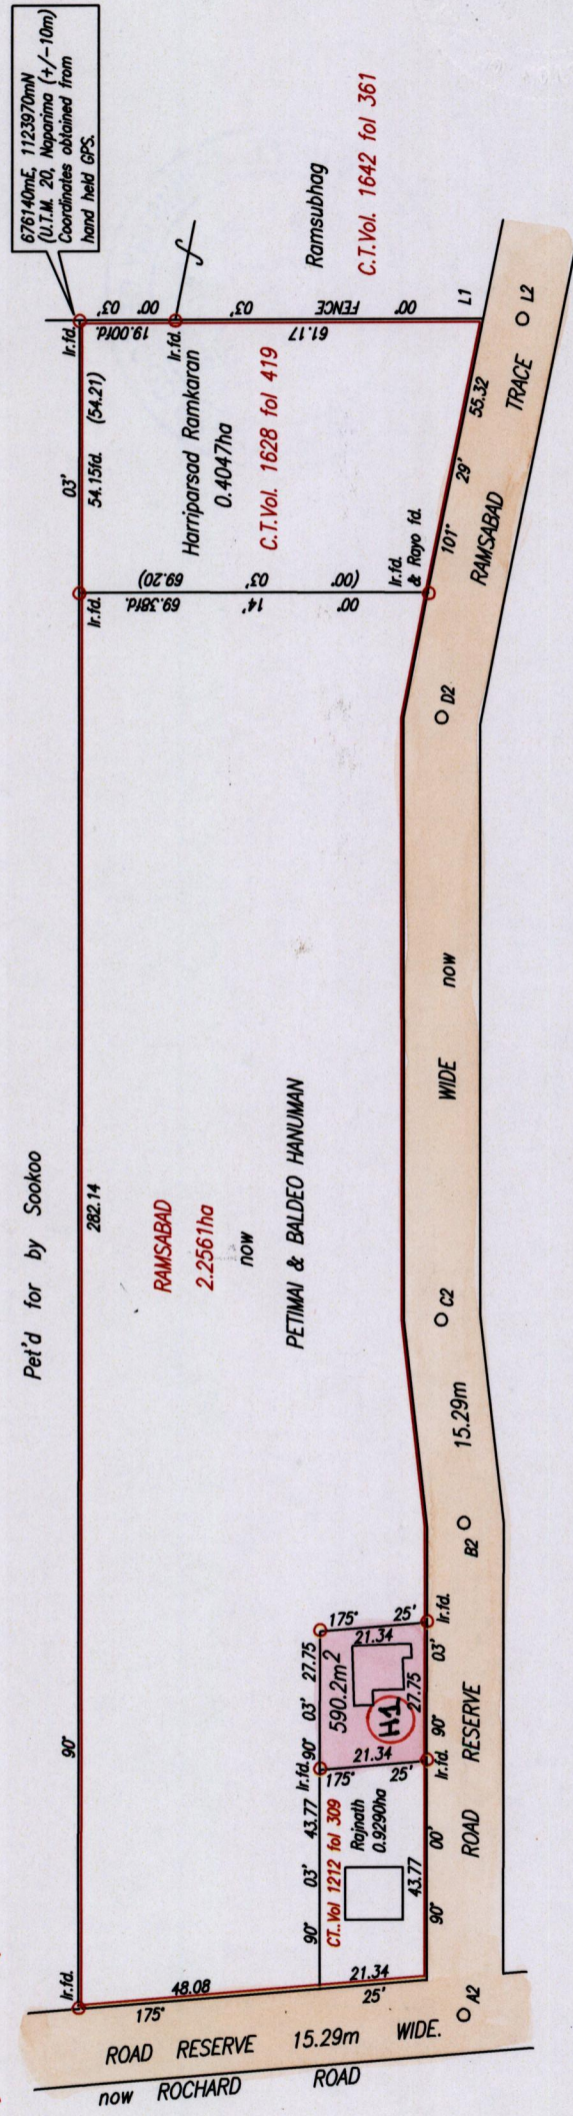

SCALE 1:1500
Distances are in Metres


○ Denotes Iron put except otherwise stated.
Bearings are Cassini Grid based on Solar Observations.

STATION	BEARING	DISTANCE
A2 - B2	90° 03'	98.51
B2 - C2	83° 39'	40.54
C2 - D2	90° 03'	119.80
D2 - L2	101° 29'	80.67
L2 - L1	00° 03'	7.85

Approved *[Signature]*
Director of Surveys 2013.1.11

PLAN of a Parcel of land coloured pink in the Ward of Siparia
Containing five hundred and ninety point two square metres.
Surveyed by me, with due authority, in July, 2009
In accordance with Regulation 25(1) of the Land Surveyors' Regulations 1998,
I certify that this plan is correct.

Checked by *[Signature]*
Entered Trinidad & Tobago Land Surveyor 26th August 2009

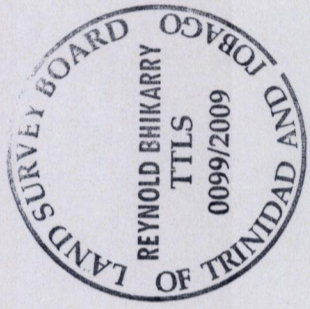

1433 133 135

1835

