


R.P.O. Vol. 191
C.T. Vol. 3471
Process ID # 59578

Fol. 559
Fol. 43

Cadastral Sheet G.7.P. ^{63B}/_{3/d}
Ward of Siparia
County of St. Patrick

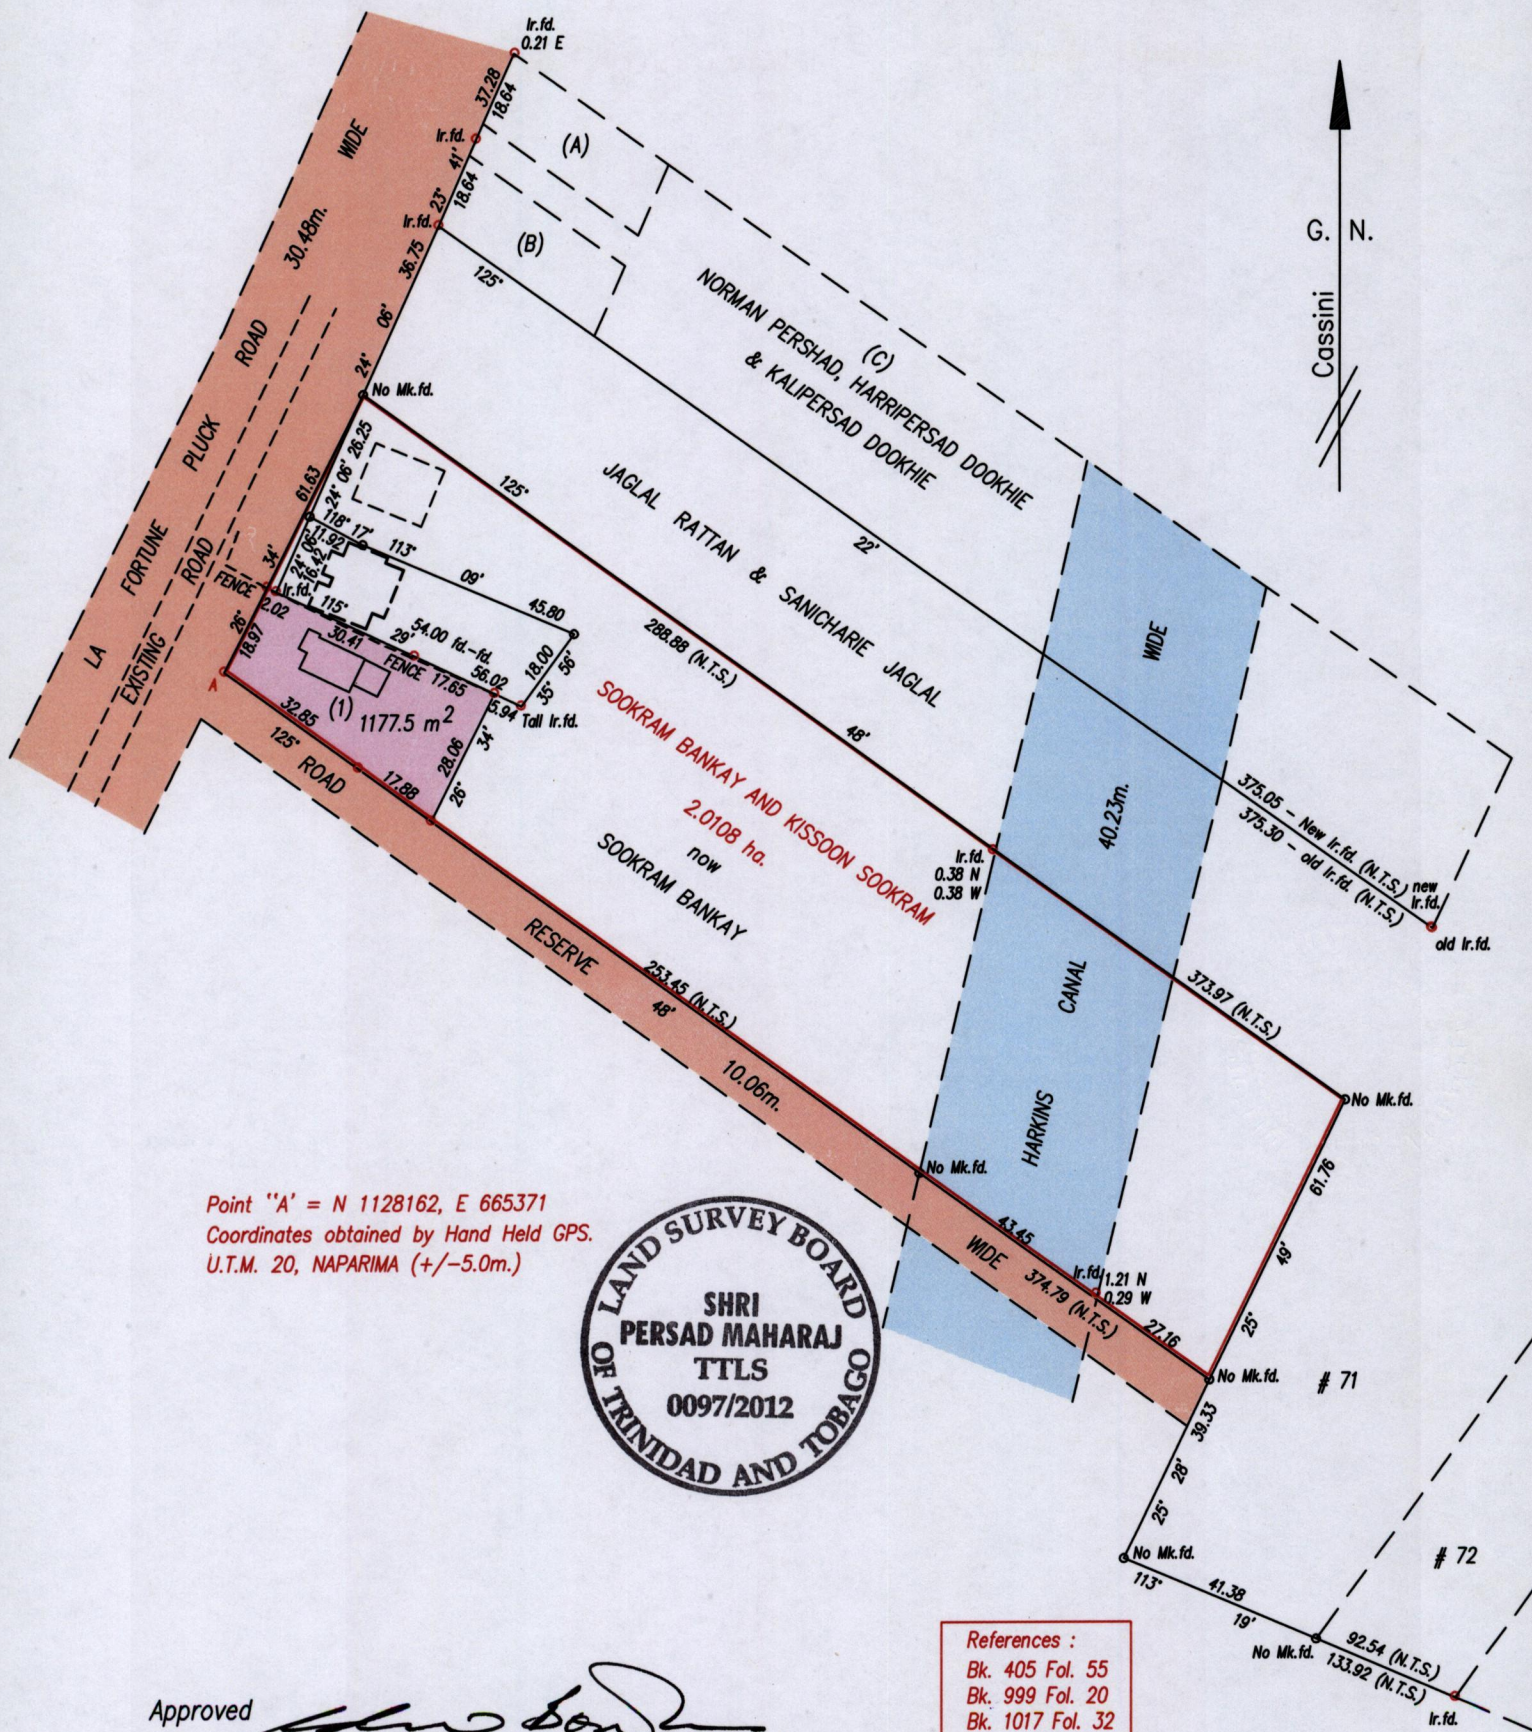

Point "A" = N 1128162, E 665371
Coordinates obtained by Hand Held GPS.
U.T.M. 20, NAPARIMA (+/-5.0m.)



References :
Bk. 405 Fol. 55
Bk. 999 Fol. 20
Bk. 1017 Fol. 32

Approved *[Signature]*
Director of Surveys 2013.1.14

SCALE 1:1500
Distances are in metres

Denotes Iron put except where otherwise stated
Bearings are based on solar Observations
PLAN of a Parcel of land coloured pink in the Ward of Siparia
Containing one thousand one hundred and seventy seven point five square metres
Surveyed by me, with due authority, in March & April 2007
In accordance with Regulation 25 (1) of The Land Surveyors Regulations 1998,
I certify that this plan is correct.

Checked by *[Signature]* 8/1/2013

[Signature]
Trinidad & Tobago Land Surveyor

Entered on 4th October 2012.

Lot #	C.T. Vol & Folio	Names.
1	5548 fol 183	Usha Camille Soogram Singh also called Usha Soogram Singh.



1433/195