


Ward of Tamana
County of St. Andrew
Cadastral Sheet E.1.K., 35B
2/a


R.P.O. Vol. 156 fol. 429
C.T. Vol. 5392 fol. 375B

WIDE Bk. 24 fol. 135

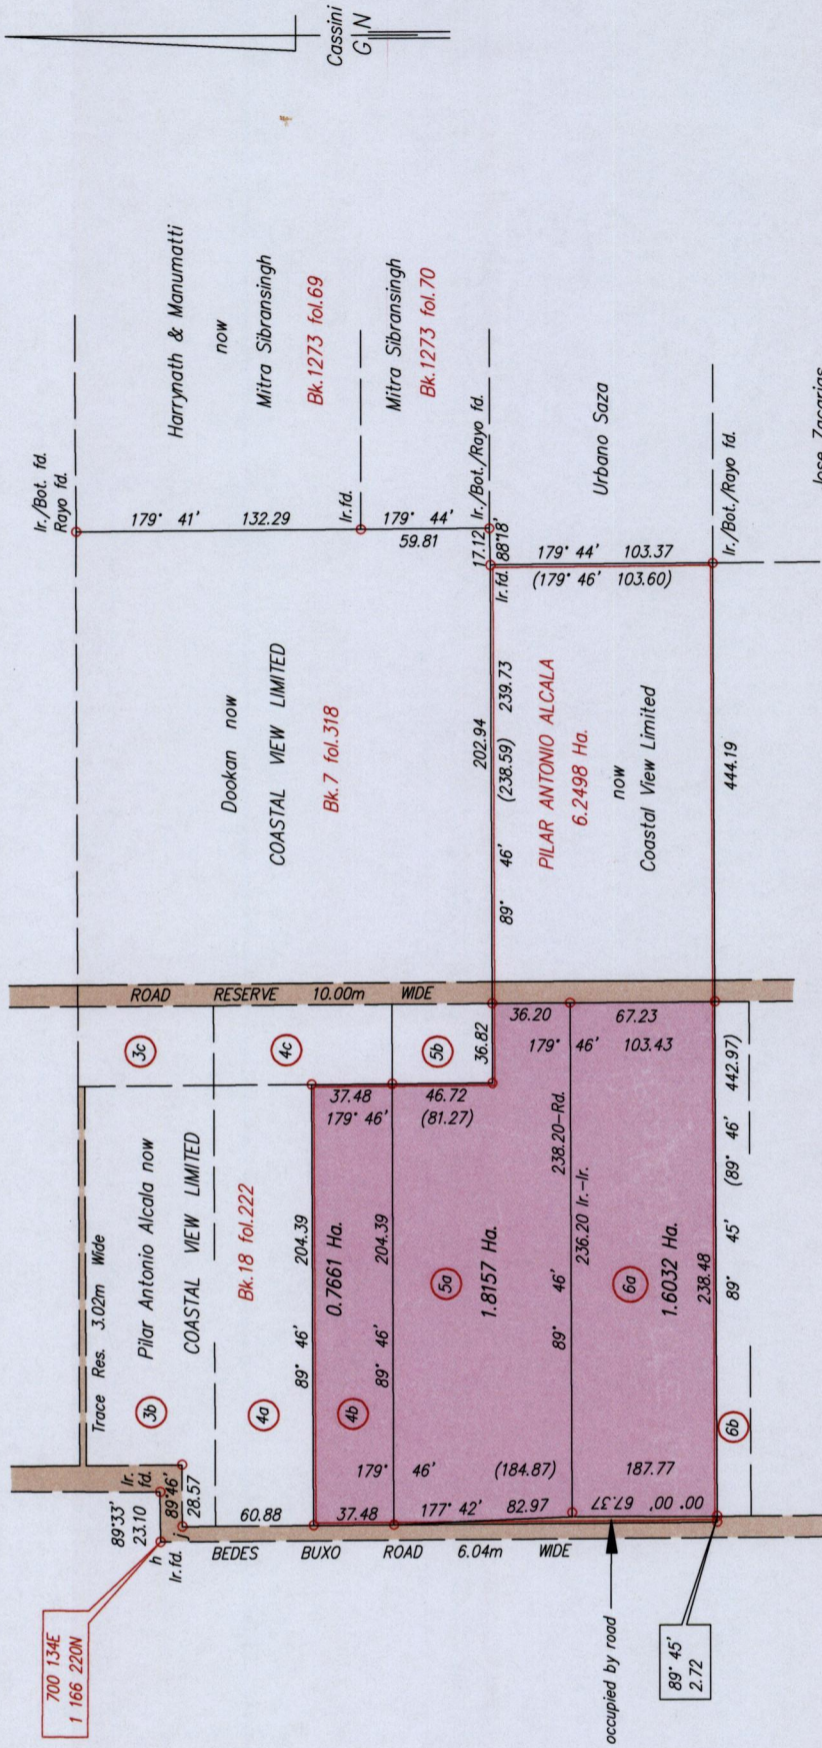

Co-ordinates are U.T.M. Zone 20 Naparima Datum +/-5m
obtained from handheld G.P.S.

Plots 4a, 4b and 4c to be amalgamated
Plots 5a and 5b to be amalgamated
Plots 6a and 6b to be amalgamated

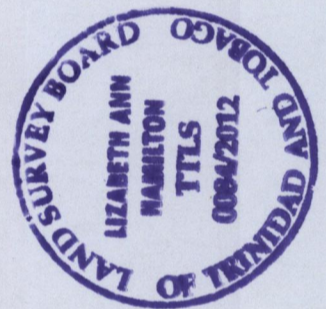

Approved

 Director of Surveys 2013.1.25

SCALE 1:3500

o denotes Ir.pt. unless otherwise stated
Distances are in metres

Bearings are Cassini Grid based on Solar Observations

PLAN of 3 Parcels of land coloured pink in the Ward of Tamana
 Containing together four point one eight five zero hectares
 Surveyed by me, with due authority, in June 2010
 In accordance with Regulation 25(1) of the Land Surveyors Regulations 1998,
 I certify that this plan is correct.

Checked by HR-23/01/13 Elizabeth Ann Hamilton
 Entered
 Trinidad & Tobago Land Surveyor December 04 2012

