
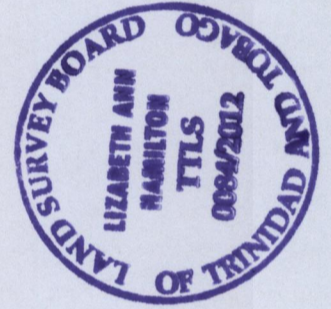


Ward of Tamana
County of St. Andrew
Cadastral Sheet E.1.K., 35B
2/a

R.P.O. Vol. 128 fol. 97
C.T. Vol. 5392 fol. 375B

VIDE Bk.19 fol.105

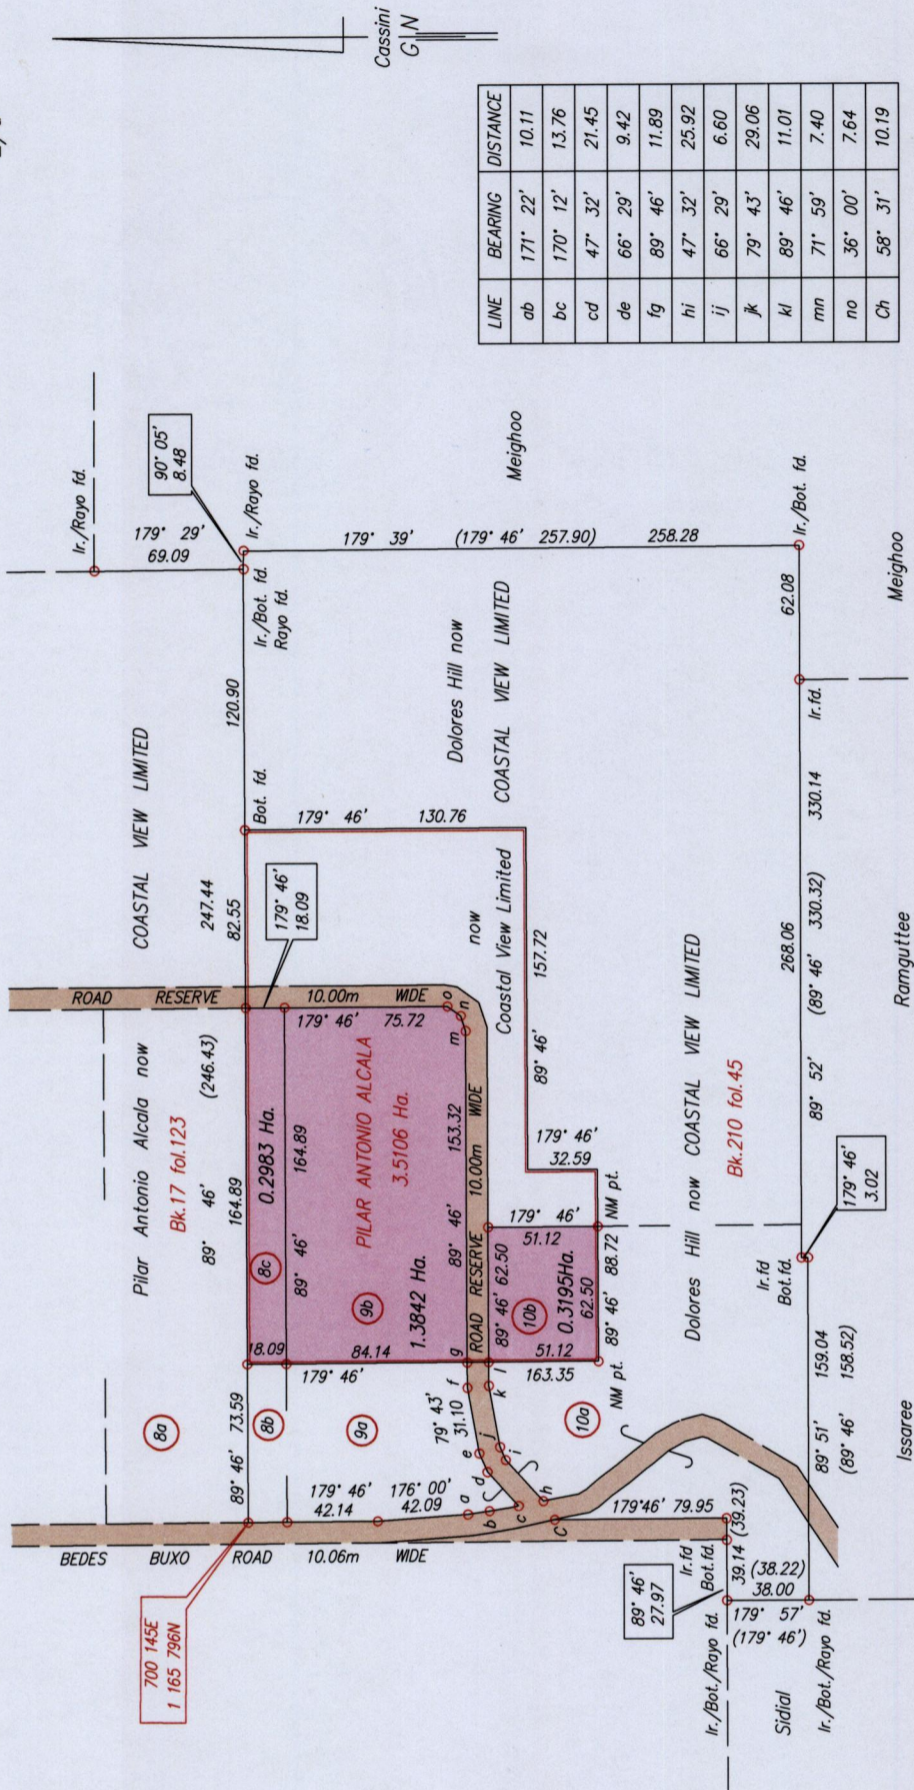

Co-ordinates are U.T.M. Zone 20 Naparima Datum +/-5m
obtained from handheld G.P.S.

Plots 8a, 8b and 8c to be amalgamated
Plots 9a and 9b to be amalgamated
Plots 10a and 10b to be amalgamated

Approved
[Signature]
Director of Surveys 2013.1.25

SCALE 1:3500

o denotes Ir.pt. unless otherwise stated

Distances are in metres

Bearings are Cassini Grid based on Solar Observations

PLAN of 3 Parcels of land coloured pink in the Ward of Tamana

Containing together two point zero zero two zero hectares

Surveyed by me, with due authority, in June 2010

In accordance with Regulation 25(1) of the Land Surveyors Regulations 1998,

I certify that this plan is correct.

Checked by *[Signature]* 11/23/01/13
Entered
Trinidad & Tobago Land Surveyor December 04, 2012

1433/214

1433/214

