
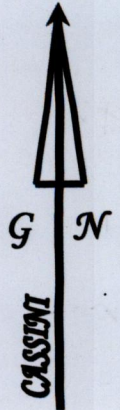


REMAINING PORTION

R.P.O Vol. 212 Fol. 309
C.T. Vol. 4308 Fol. 57
C.T. Vol. 5531 Fol. 43

Ward of Siparia.
County of St. Patrick.
Cadastral Sheet G.14.F. 64D
1/d

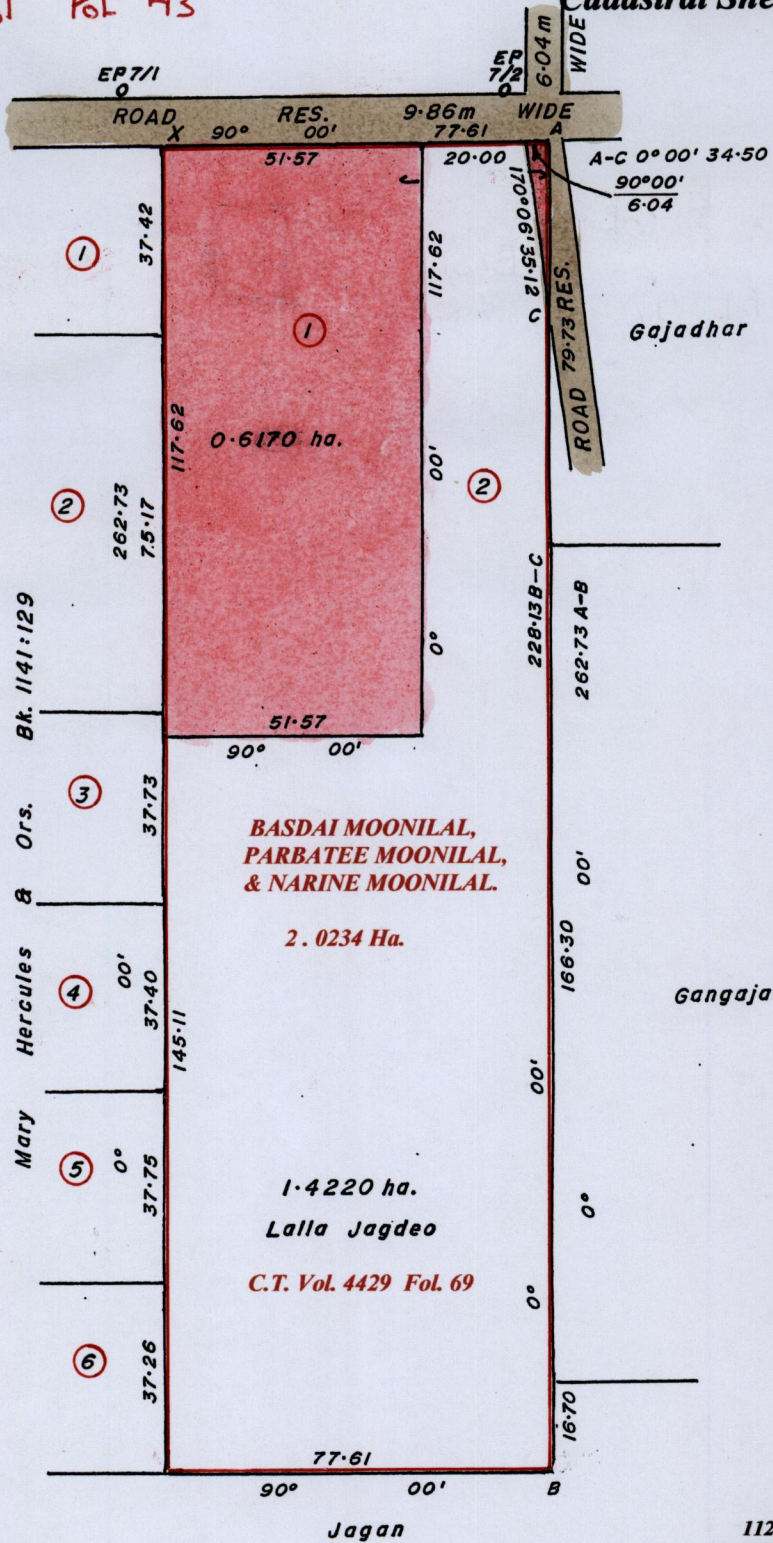

X
1125957 mN, 676459 mE.
U.T.M. 20, WGS 84 (+/- 5.0m)
GPS Handheld Direct Obs.

Bk. 834 : 36.
Bk. 1267 : 193.

SCALE 1 : 1500.
Distances are in METRES

Approved *[Signature]*
Director of Surveys. 2013.1.31

This is a true copy of a diagram of two point zero two three four hectares Originally transferred to BASDAI MAHABIR, PARBATEE MOONILAL, & NARINE MOONILAL, Showing a portion coloured pink and containing zero point six one seven zero hectare being the remainder, after one(1) previous transfer of another portion of the land. In accordance with Reg. 25(1) of the Land Surveyors' Regulations 1998, I certify that this plan is correct.

Checked by *[Signature]* 12/1/13

Entered Trinidad and Tobago Land Surveyor *[Signature]* 26 October 2011.

Lot*	C.T Vol. & Fol	NAMES
1	S531 Fol 47	BASDAYE MAHABIR PARBATEE MOONJIAL NARINE MOONJIAL
2		
3		
4		

