

R.P.O. Vol. 73 fol. 459

C.T. Vol. 5483 fol. 465

C.T. Vol. 5621 fol. 379
PROCESS ID # 60451

Ward of Tamana
County of St. Andrew
Cadastral Sheet E.1.K., 35B
2/a

VIDE Bk.7 fol.318


Bk.12 fol.223

Bk.24 fol.135

Bk.24 fol.135

Co-ordinates are U.T.M. Zone 20 Naparima Datum +/-5m
obtained from handheld G.P.S.

Plots 3a, 3b and 3c to be amalgamated
Plots 4a, 4b and 4c to be amalgamated
Plots 5a and 5b to be amalgamated

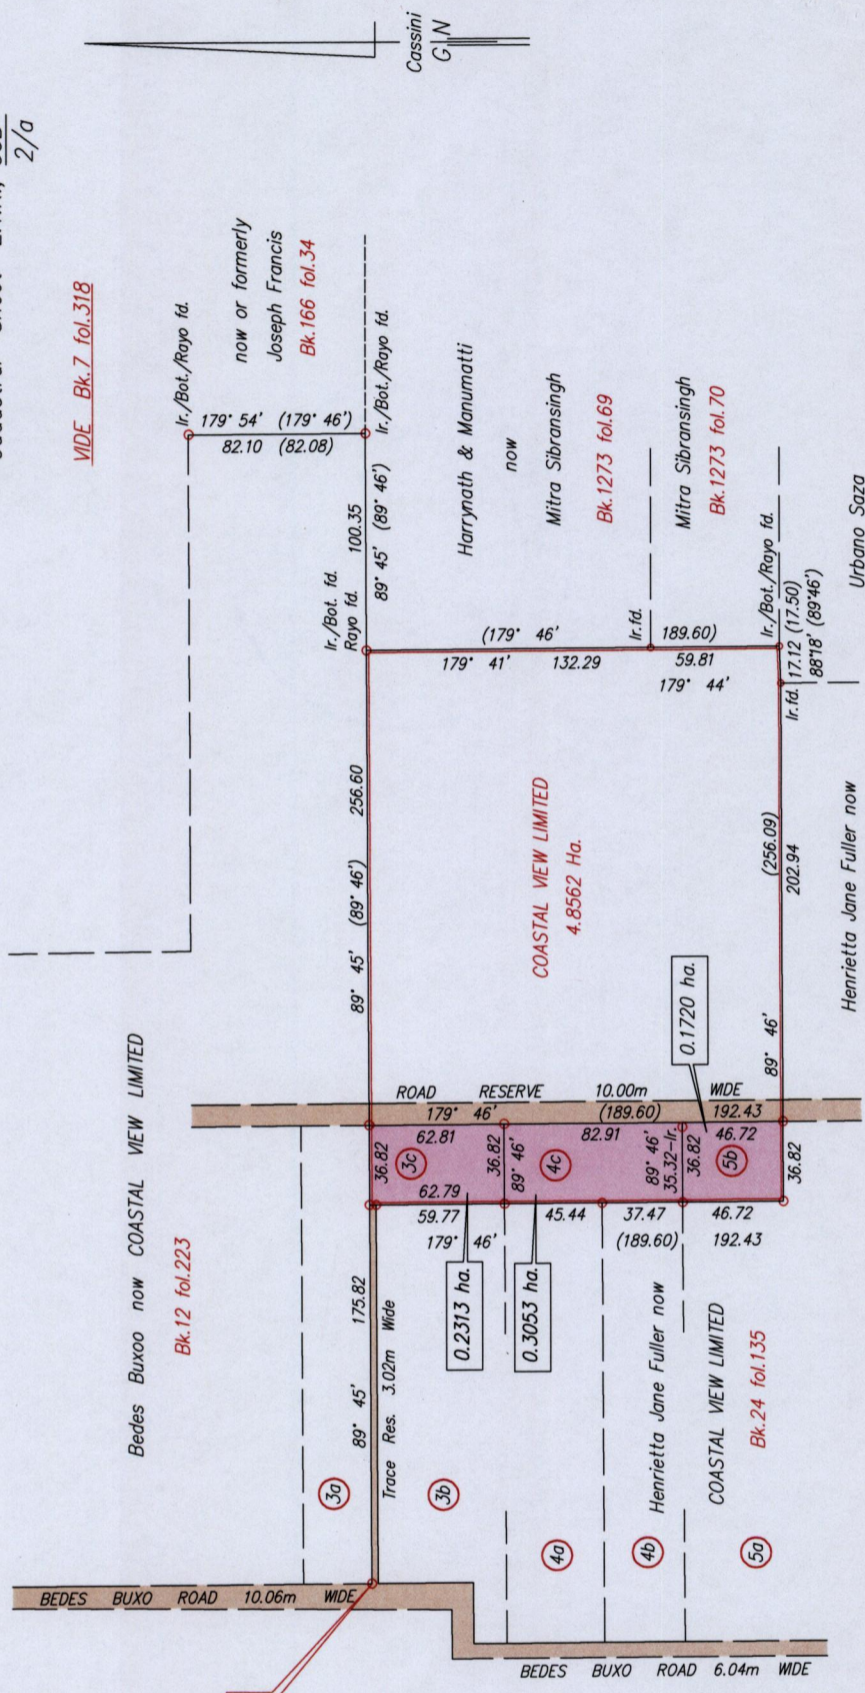

Approved
[Signature]
 Director of Surveys 2013.1.31

SCALE 1:3500

o denotes Ir.pt. unless otherwise stated

Bearings are Cassini Grid based on Solar Observations

PLAN of 3 Parcels of land coloured pink in the Ward of Tamana

Containing together zero point seven zero eight six hectares

Surveyed by me, with due authority, in June 2010

In accordance with Regulation 25(1) of the Land Surveyors Regulations 1998,


I certify that this plan is correct.

Checked by LR-23/01/13

Entered

[Signature]
 Elizabeth Ann Hamilton
 Trinidad & Tobago Land Surveyor
 December 04, 2012

Distances are in metres

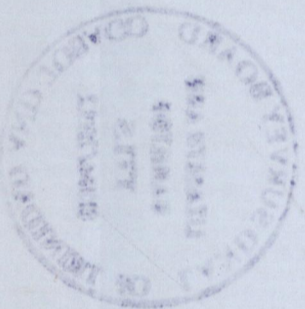

| Lot # | C.T. Vols. Folio | Names |
|-------|------------------|-----------------------|
| 3a | | |
| 3b | | |
| 3c | 5621 fol 389 | Mustafar & Halima Ali |

1433/220