


U.P.R.N No.....
 R.P.O. Vol. 515... Fol. 453...
 C.T. Vol. 3436... Fol. 297...

Cadastral Sheet B.23.A. 24A
 1/c
 Ward of Tacarigua
 County of St. George

Process ID # 45293

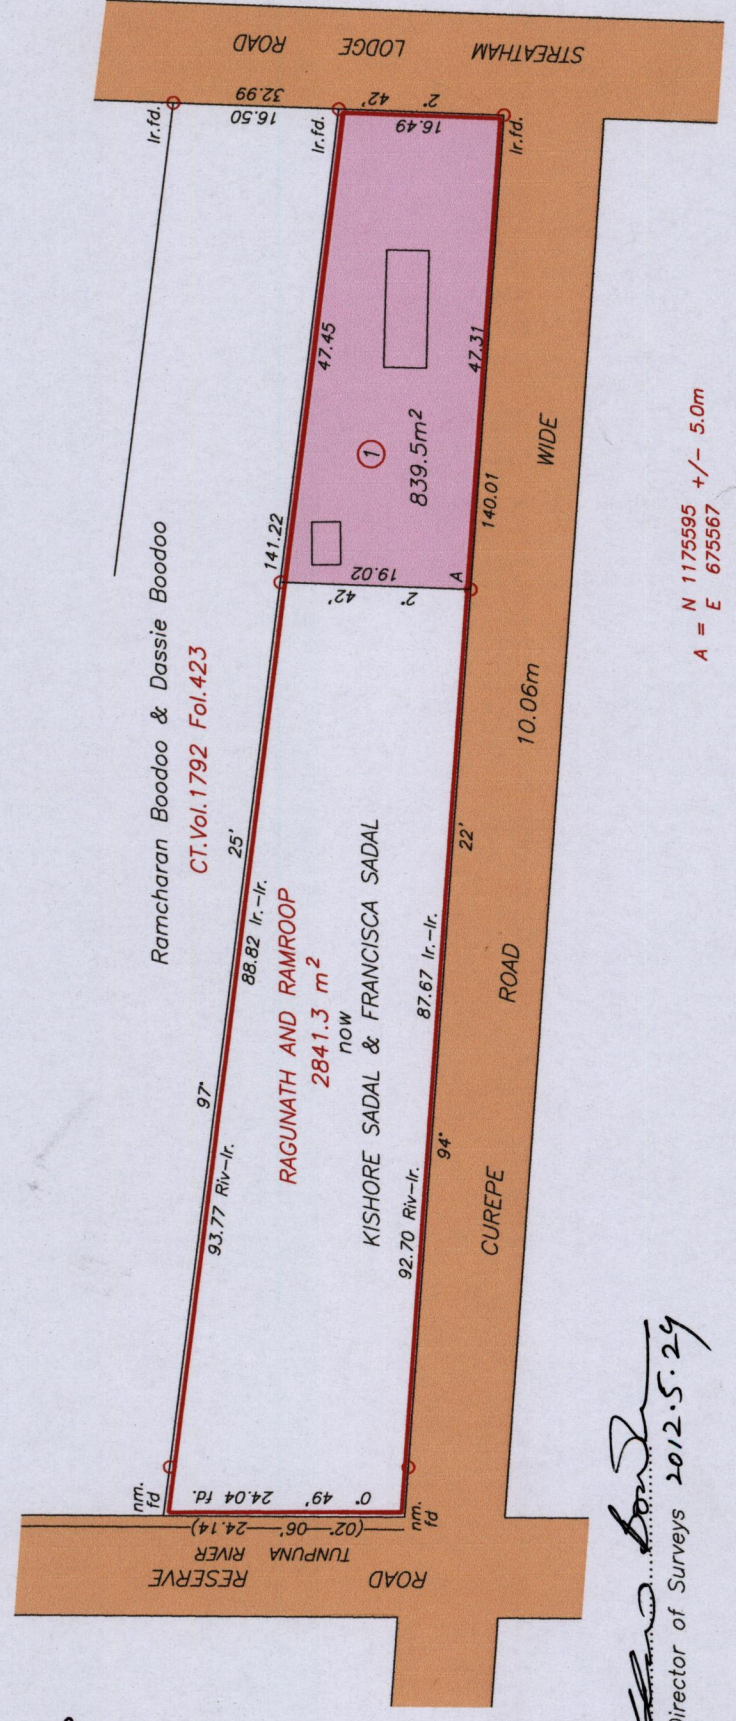

A = N 1175595 +/- 5.0m
 E 675567
 UTM 20 WGS 84
 Hand Held GPS



SCALE 1:750
 Distances are in METRES


Approved: *[Signature]*
 Director of Surveys 2012.5.29

○ Denotes Iron put unless otherwise stated
 Bearings are based on Solar observations
 PLAN of a Parcel of land coloured pink in the Ward of Tacarigua
 Containing eight hundred and thirty nine point five square metres
 Surveyed by me, with due authority, in November 2009
 In accordance with Regulation 25 (1) of the Land Surveyors' Regulations 1998, I certify that this plan is correct.

Checked by *[Signature]* T.T.L.S.
[Signature] 17th May 2012
 Trinidad & Tobago Land Surveyor

Entered on *[Signature]* 25.09.2012

[Handwritten notes: Ramcharan Boodoo & Dassie Boodoo, H. Somarsingh]

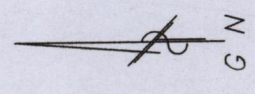

Cassini 1433

29

1433/29

