


RPO#11:2010/12  
H. Somar Singh

499 & 549  
T.C.P.L.H.A. 100

Cadastral Sheet E.16 H. 45B 45E  
Ward of Charuma  
County of Nariva

- Lot 19 592.2 m<sup>2</sup> Marshall Morgan Cozier
- Lot 11 530.0 m<sup>2</sup> Marshall Morgan Cozier
- C.T. Vol. 4750 Fol.11 & Rauti Torry Cozier
- C.T. Vol. 4750 Fol.27 & Rauti Torry Cozier
- Lot 6 500.7 m<sup>2</sup> Marshall Morgan Cozier
- Lot 10 465.0 m<sup>2</sup> Marshall Morgan Cozier
- C.T. Vol. 4750 Fol.19 & Rauti Torry Cozier
- C.T. Vol. 4750 Fol.35 & Rauti Torry Cozier
- Lot 12 465.0 m<sup>2</sup> Marshall Morgan Cozier
- C.T. Vol. 4750 Fol.43 & Rauti Torry Cozier

U.P.R.N No.....  
R.P.O. Vol.143 Fol.25.....  
C.T. Vol.4750 Fol.3.....

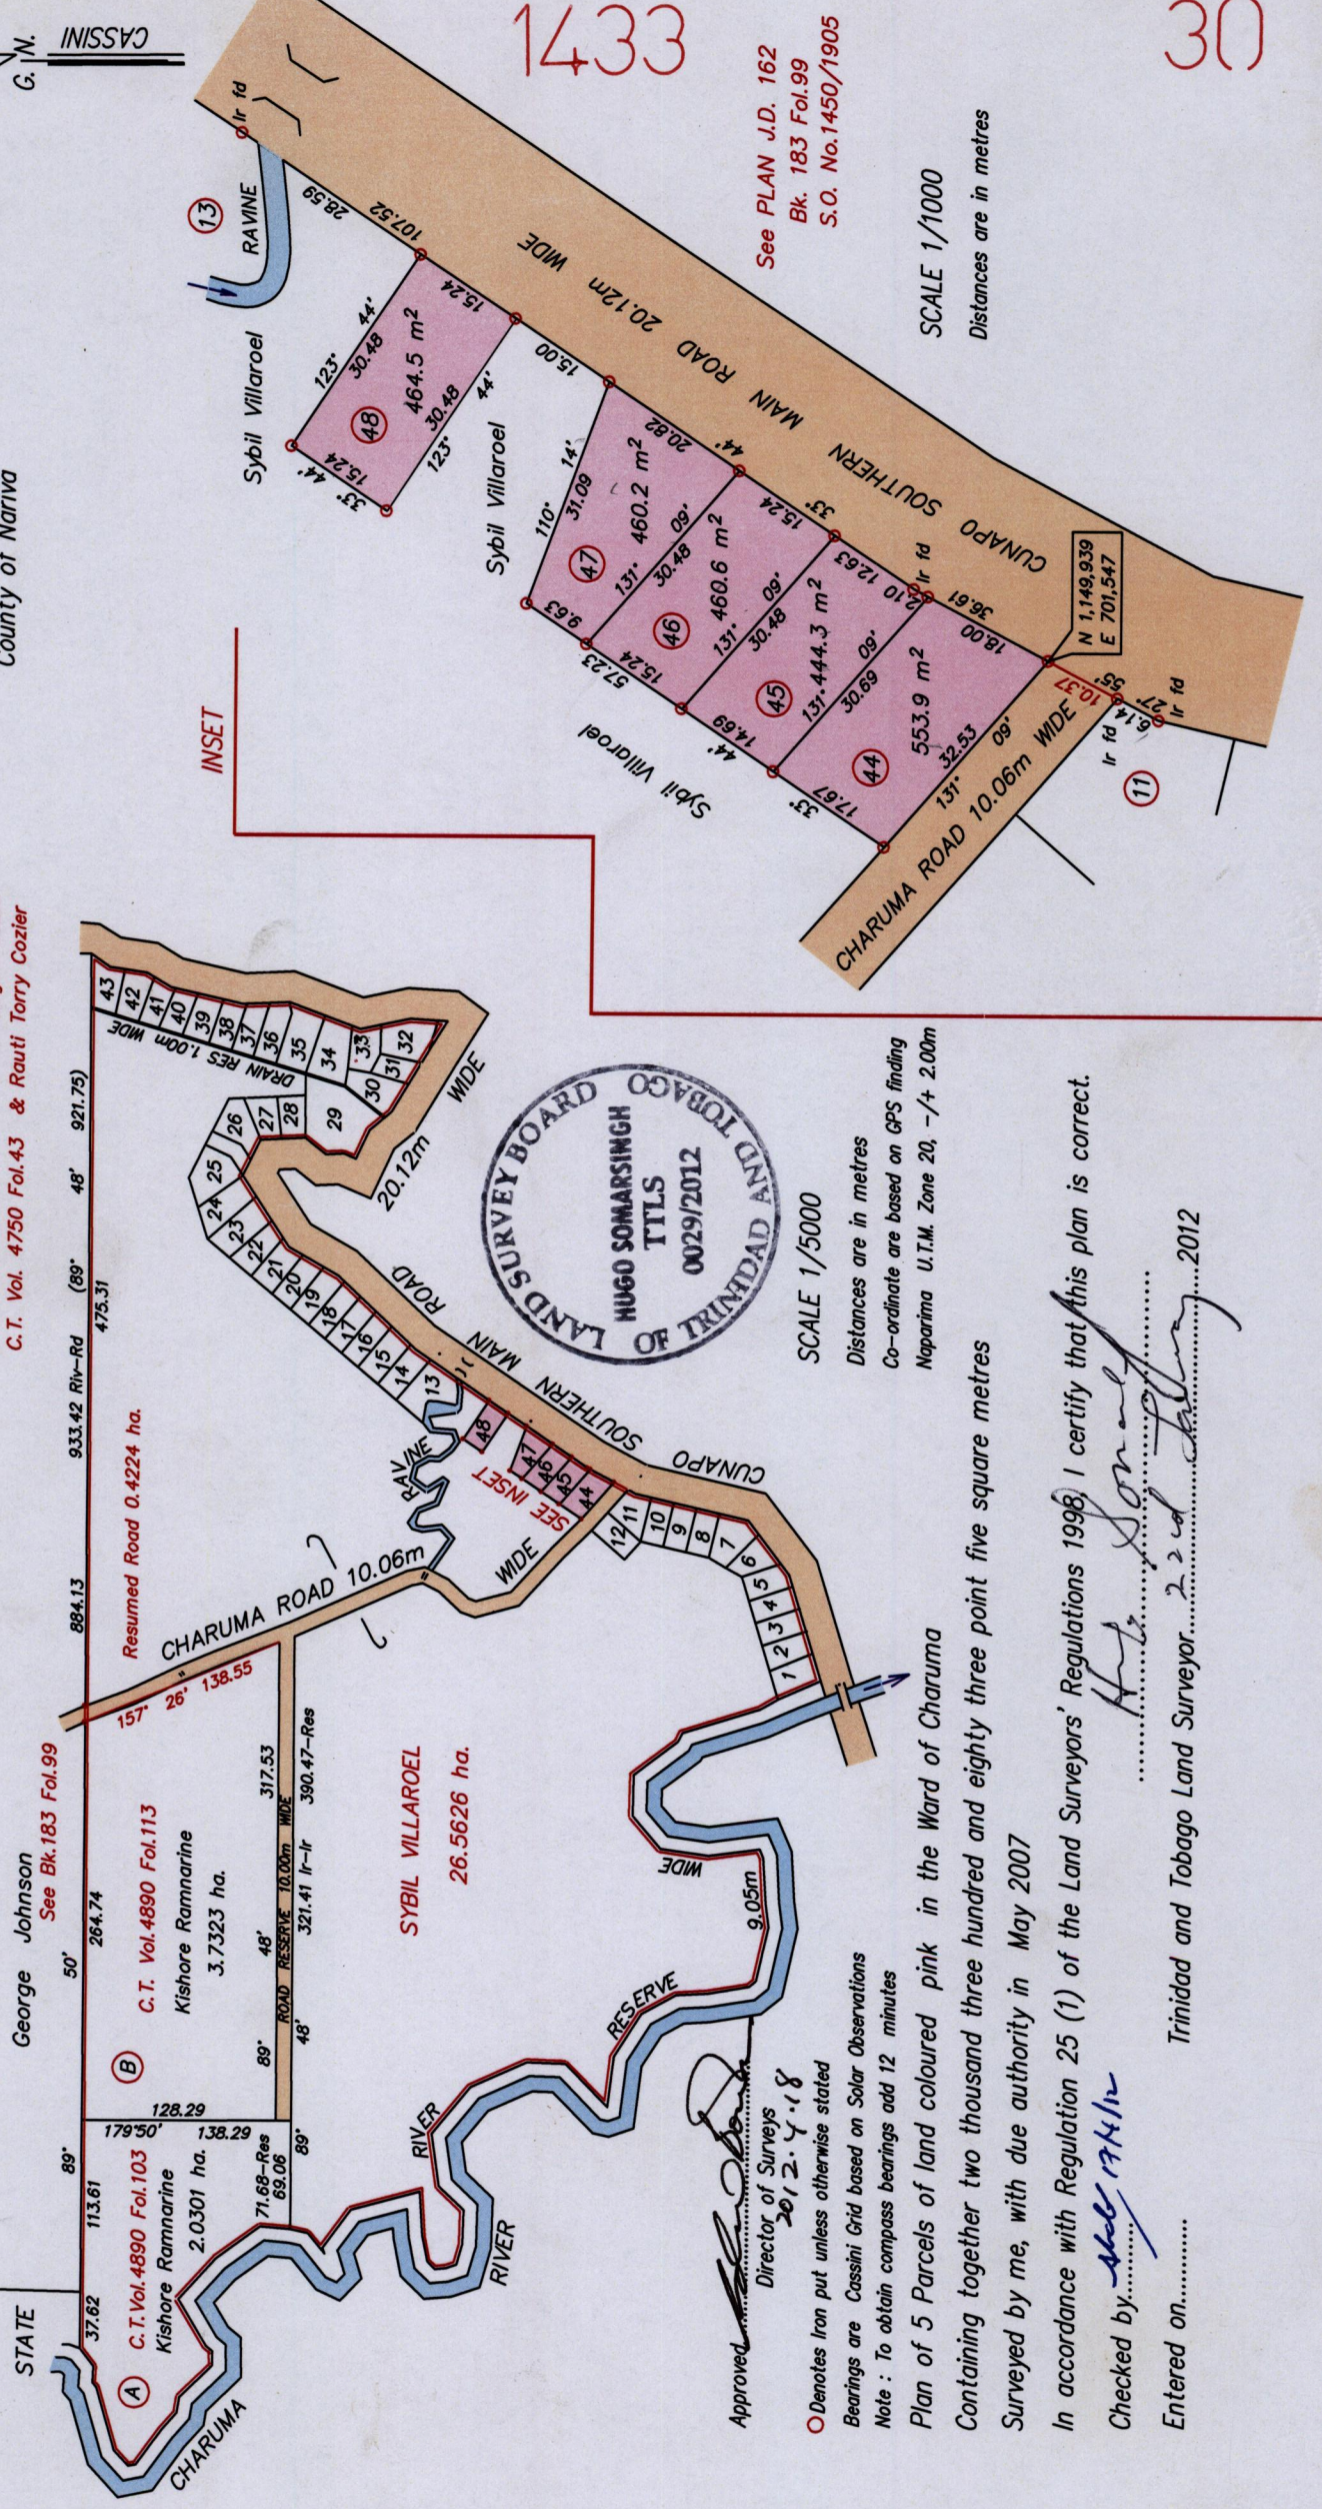

1433/30

1433

30

See PLAN J.D. 162  
Bk. 183 Fol.99  
S.O. No.1450/1905

SCALE 1/1000  
Distances are in metres

SCALE 1/5000  
Distances are in metres  
Co-ordinate are based on GPS finding  
Naparima U.T.M. Zone 20, +/- 2.00m

Approved: *[Signature]*  
Director of Surveys  
2012.4.18

○ Denotes iron put unless otherwise stated  
Bearings are Cassini Grid based on Solar Observations  
Note: To obtain compass bearings add 12 minutes

Plan of 5 Parcels of land coloured pink in the Ward of Charuma  
Containing together two thousand three hundred and eighty three point five square metres  
Surveyed by me, with due authority in May 2007

In accordance with Regulation 25 (1) of the Land Surveyors' Regulations 1998, I certify that this plan is correct.

Checked by: *[Signature]*  
Entered on: .....  
Trinidad and Tobago Land Surveyor.....2012

1433/30

