

143 1433

32


R.P.O. Vol. 39
C.T. Vol. 4987

Fol. 311
Fol. 117

Cadastral Sheet B.23.M. 1/c
Ward of Cunupia
County of Caroni

Vide: Bk. 79 Fol. 30
Bk. 798 Fol. 89
Bk. 780 Fol. 49
Bk. 798 Fol. 75

U.R.P.N.

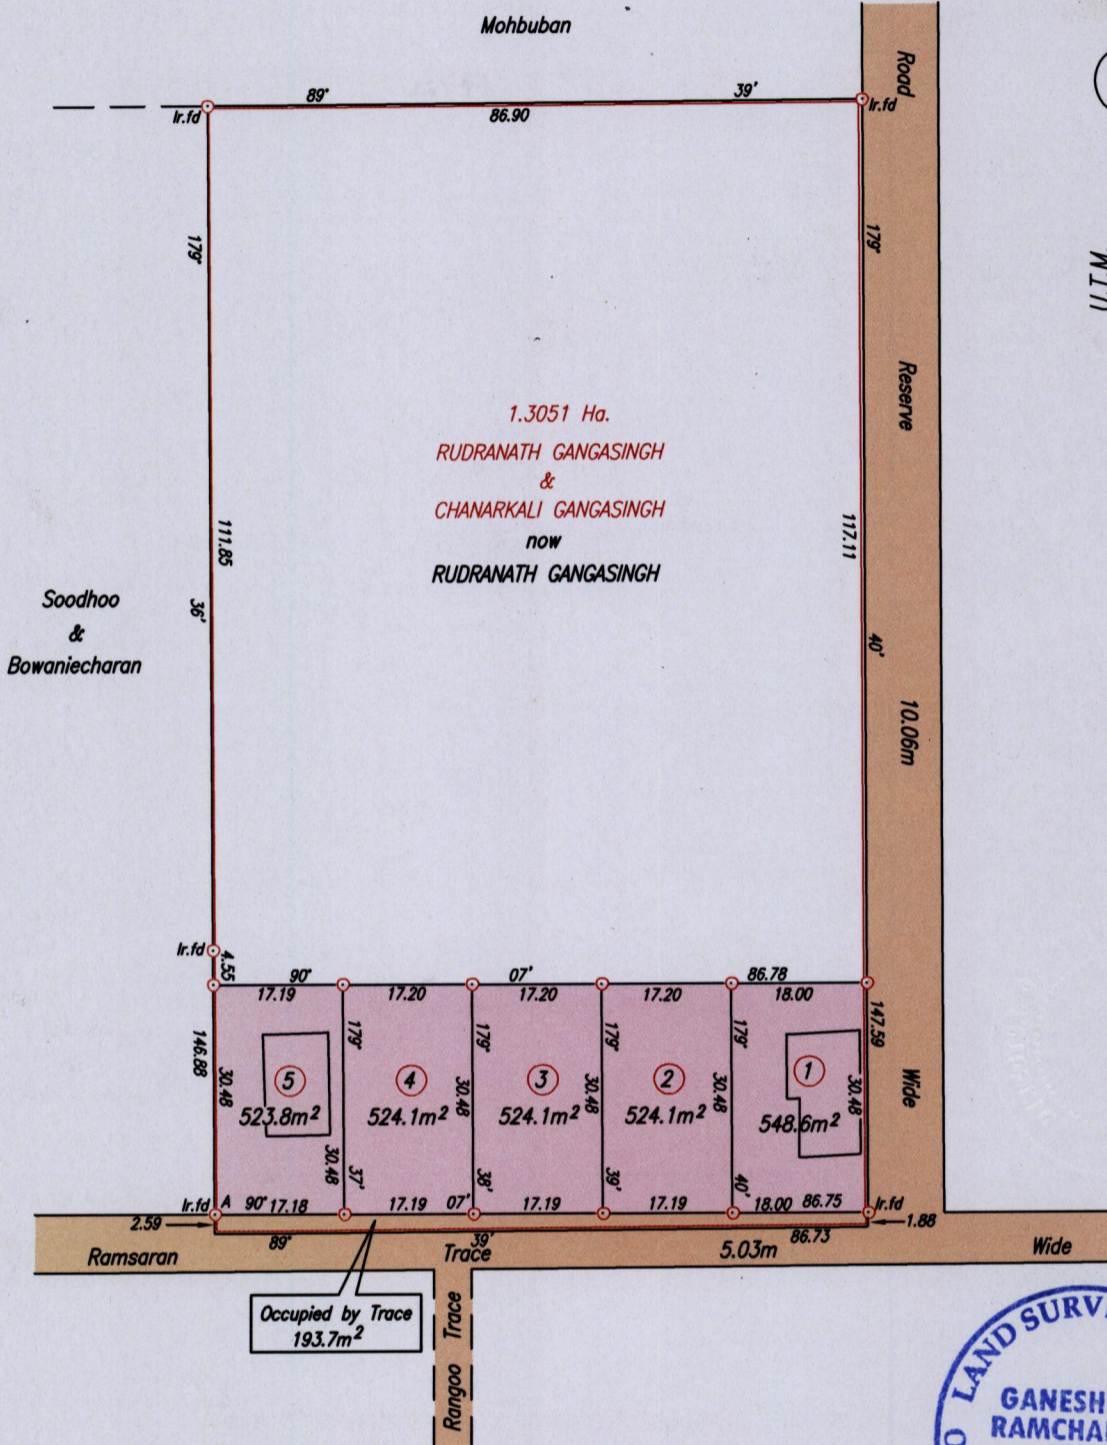

Approved *[Signature]*
Director of Surveys 2012.5.31

Point A
Co-ordinates obtained by Hand Held G.P.S. (WGS84 U.T.M. Zone 20)
Accuracy $\pm 5m$
E 674925m
N 1170264m

SCALE 1/1000
Distances are in metres

Note: To obtain Cassini bearing + 18 minutes
 ○ Denotes Iron put except otherwise stated
 Bearings are U.T.M. Grid based on Solar Observations
 Plan of 5 Parcels of land coloured pink in the Ward of Cunupia
 Containing together two thousand six hundred and forty four point seven square metres
 Surveyed by me, with due authority, on September 17th 2009
 In accordance with Regulation 25 (1) of the Land Surveyors' Regulations 1998,
 I certify that this plan is correct.

Entered on

[Signature]

Checked by *[Signature]* 24/5/2012 Trinidad & Tobago Land Surveyor

11/5' 2012

LOT#	C.T. Vol & Folio	Names.
1		
2	5623 fol 309	Rejeendra Dipnarine
3		
4		
5		
6		

