

PROCESS ID# 51687

R.P.O. Vol. 125 Fol. 145

C.T. Vol. 4675 Fol. 367



VOL. 54-62 FOL. 353

Cadastral Sheet A.20.H 13E
3/d

Ward of St.Anns.

County of St.George.

Reference : Plan R.D.71.

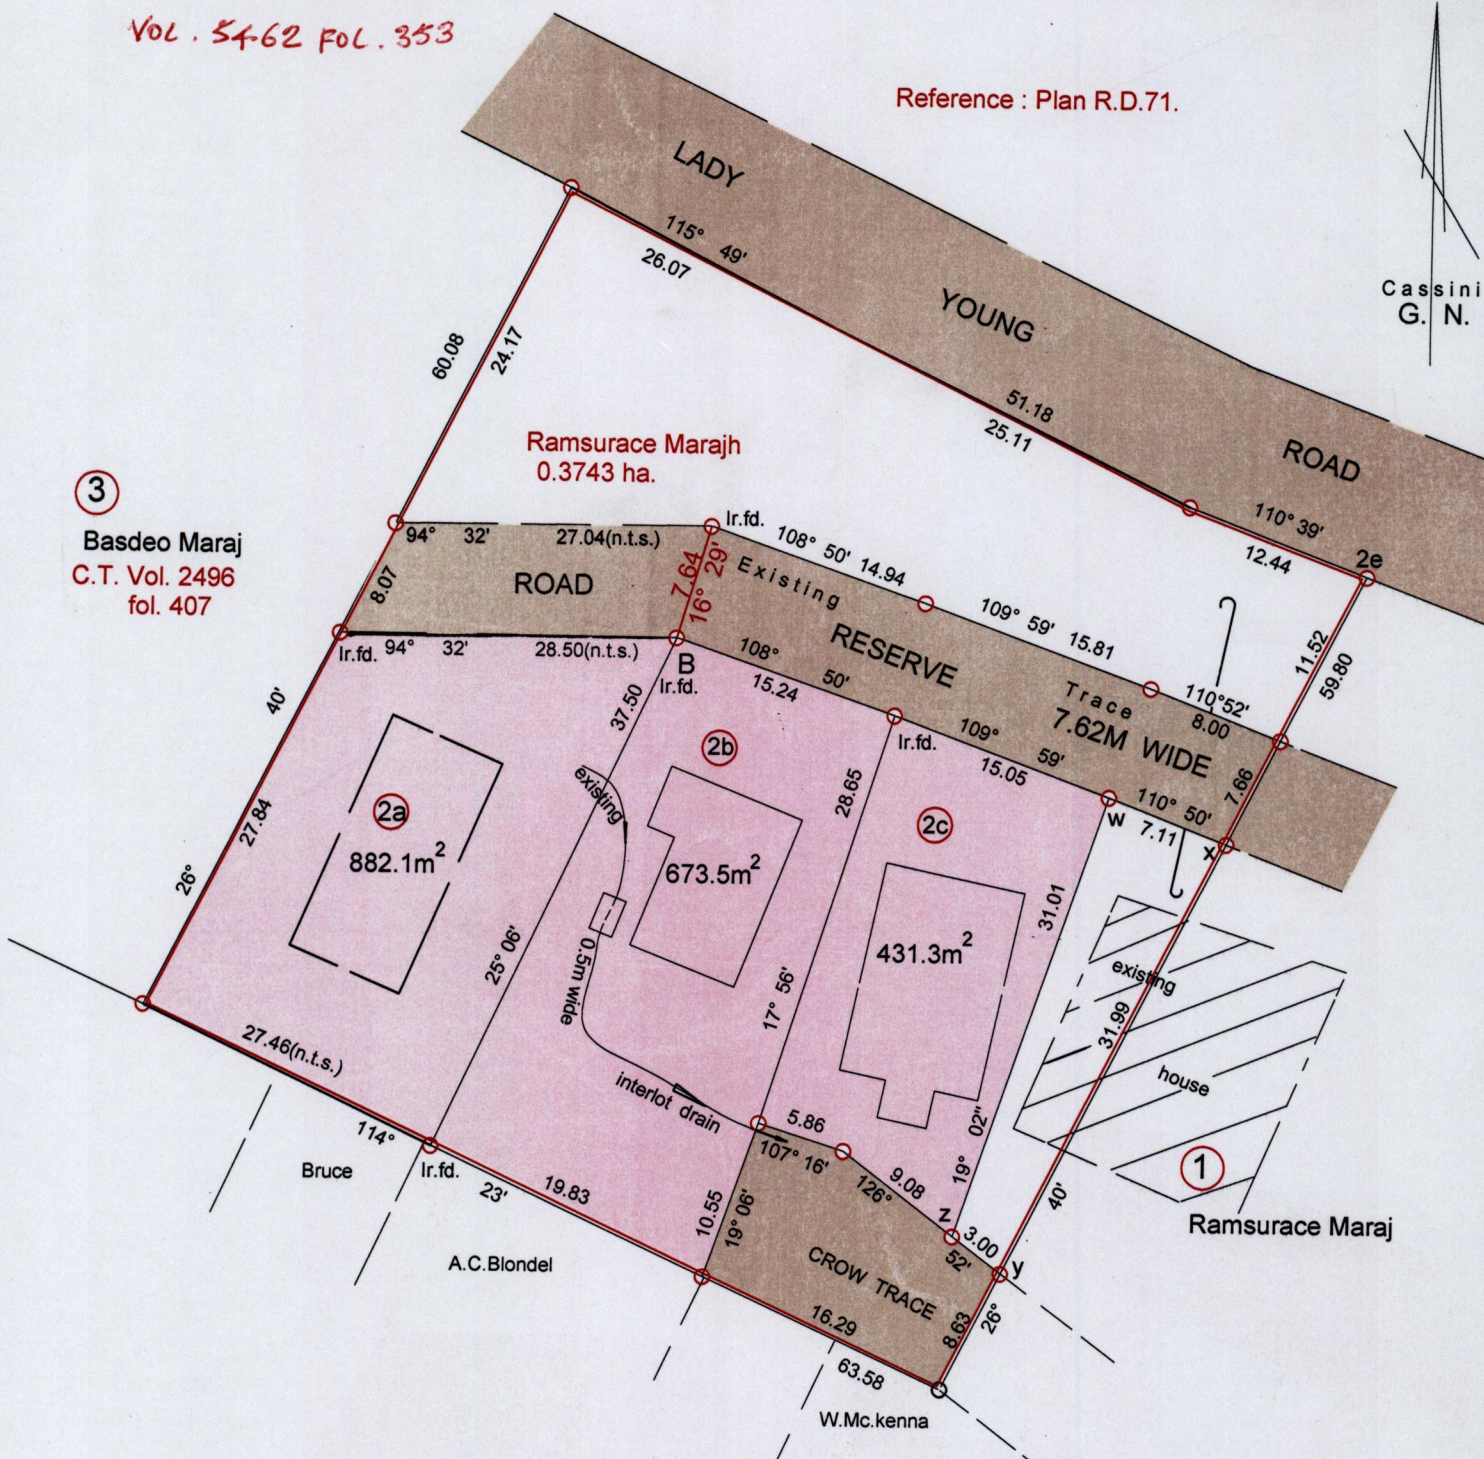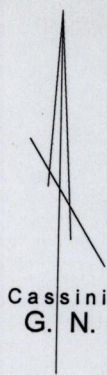

3 Basdeo Maraj
C.T. Vol. 2496
fol. 407

Ramsurace Marajh
0.3743 ha.

1 Ramsurace Maraj

B Naparima datum
N1179301
E 0665721
+/- 5.00M
U.T.M. G.P.S.
Handheld



Approved

[Signature]
2012.5.16
Director of Surveys

Scale 1 : 500

Distances are in metres

○ Denotes Iron put except stated otherwise

Note : Bearings are Cassini Grid based on Solar Observations

Plan of three parcels of land coloured pink in the Ward of St.Anns

Containing together zero point one nine eight six hectare.

Surveyed by me, with due authority, in January 2011

In accordance with Reg. 25 (1) of the Land Surveyors' Regulations 1998,

I hereby certify that this plan is correct

Checked by *[Signature]*

Entered on

[Signature]
Trinidad & Tobago Land Surveyor.

date 25th April 2012

LOT No.	CT. VOL. & Fol.	NAMES
2a.		
2b.		
2c.	5462 Fol. 361	SHELDON MOSES

