

R.P.O. Vol. 38 Fol. 687

C.T. Vol. 1640 Fol. 405

U.P.R.N. No.


Process ID # 51345

Cadastral Sheet 34D / 2/d, D.8.K

Ward of Chaguuanas

County of Caroni

Eli Emmanuel

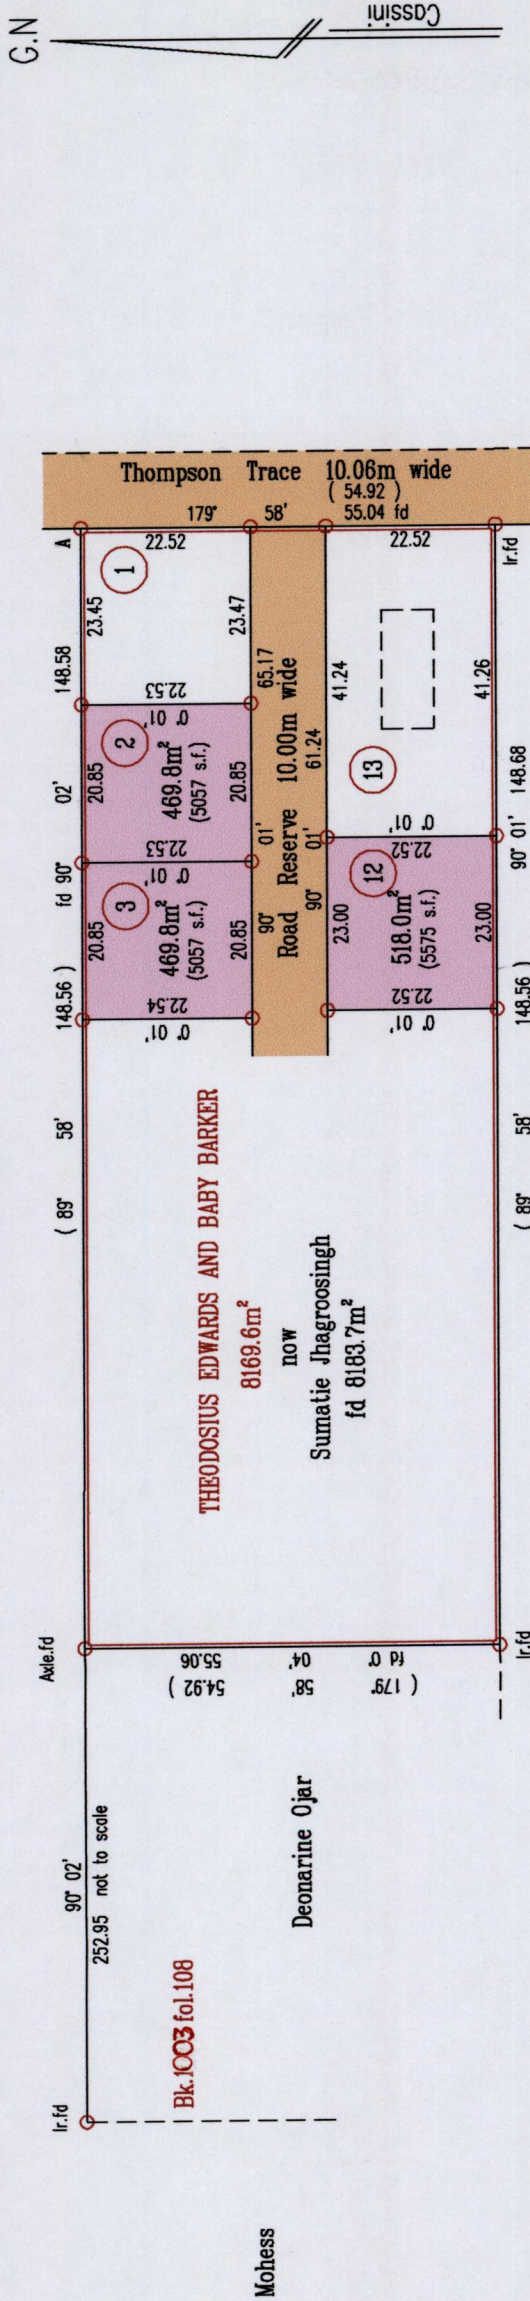

Approved

[Signature]
 2012.6.12 Director of Surveys

Bearings are Cassini Grid based on Solar Obs.

○ Denotes Iron Put unless otherwise stated

Plan of 3 Parcels of land coloured pink in the Ward of Chaguuanas

Containing together fourteen hundred and fifty seven point six square metres

Surveyed by me, with due authority, in April 2007

In accordance with Regulation 25(1) of the Land Surveyors' Regulations 1998, I certify that this plan is correct

Checked by *[Signature]* 16/12/12

Entered on

Trinidad & Tobago Land Surveyor *[Signature]* / 10 / 11 / 2011

SCALE 1:1000

Distances are in Metres

See Bk.970 fol.36



Irpt A

Coordinates scaled from ward Sheet
 678880 mE, 1159750 mN
 U.T.M. 20, Naparima 1955 datum
 +/- 10 m

1433

52



1433/52