


**(F) & (F1) TO BE CONSOLIDATED**

SCALE 1 : 1000  
Distances are in metres



Vide :  
Bk 470 fol 120  
Bk 936 fol 106  
Bk 1256 fol 129  
Plan LC 35  
Bk 1289 fol 246

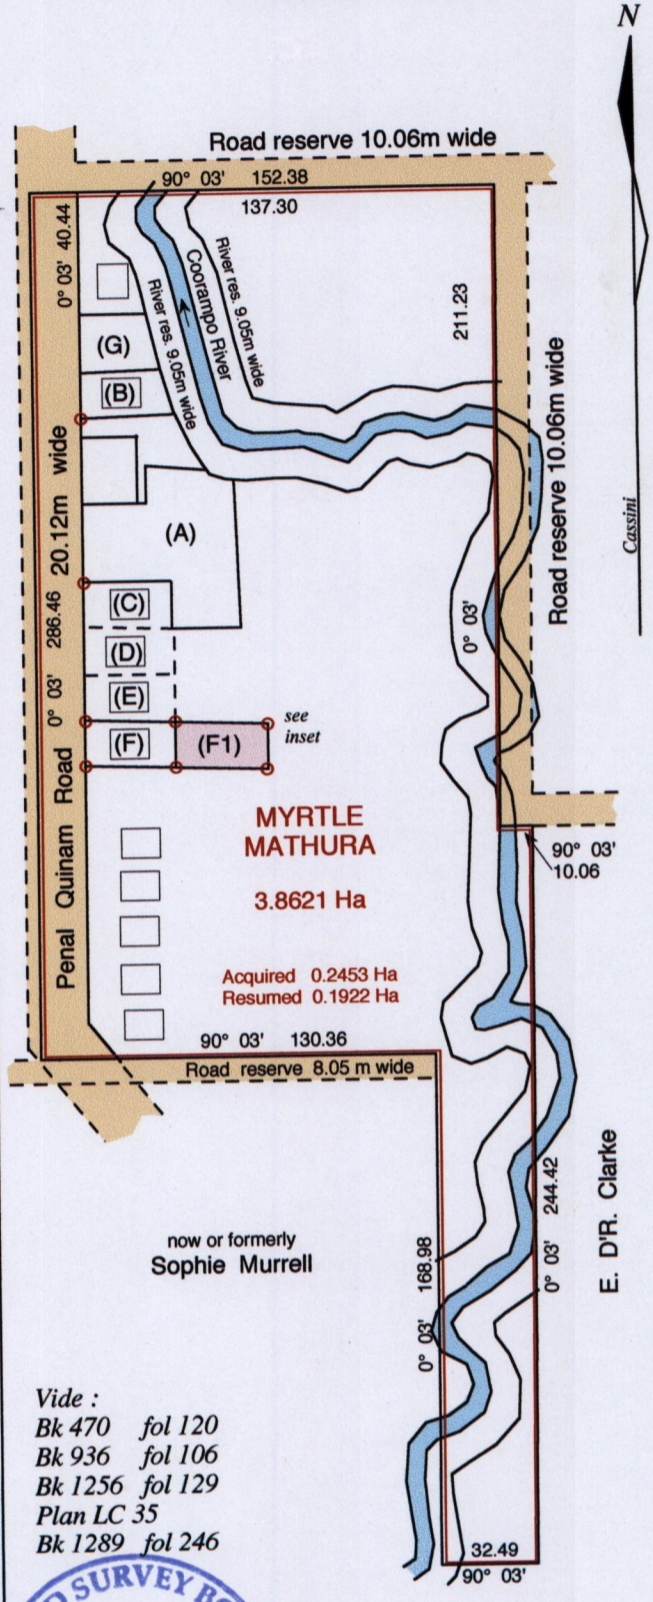

SCALE 1 : 2500  
Distances are in metres

Approved by

*[Signature]*  
Director of Surveys 2012.6.29

○ Denotes Iron Put unless otherwise stated  
Bearings are Cassini Grid based on Solar Obs.

PLAN of a Parcel of land coloured pink in the Ward of Siparia  
Containing four hundred & sixty-four point seven square metres  
Surveyed by me, with due authority, in October 2009

In accordance with Regulation 25(1) of the Land Surveyors' Regulations 1998, I certify that  
this plan is correct.

Checked by *[Signature]* 27/6/2012


Entered on.....

*[Signature]*  
Trinidad & Tobago Land Surveyor

25th June 2012



Lot #	C.T. Vol & Folio	Names.
A		
B		
C		
D		
E		
F		
F(1)	5517 fol 269	Rawlins & Shirley Ramkissoon

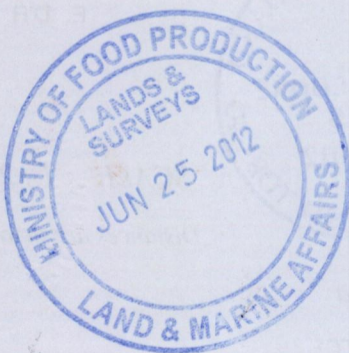

1433/60