

1433

34E

65

R.P.O. Vol. 36

Fol. 621

Cadastral Sheet D.14.F. 4/d

C.T. Vol. 1576

Fol. 13

Ward of Montserrat


U.R.P.N.

County of Caroni

Vide Plan CJ 86

PLOT 26

PROCESS ID# 53433

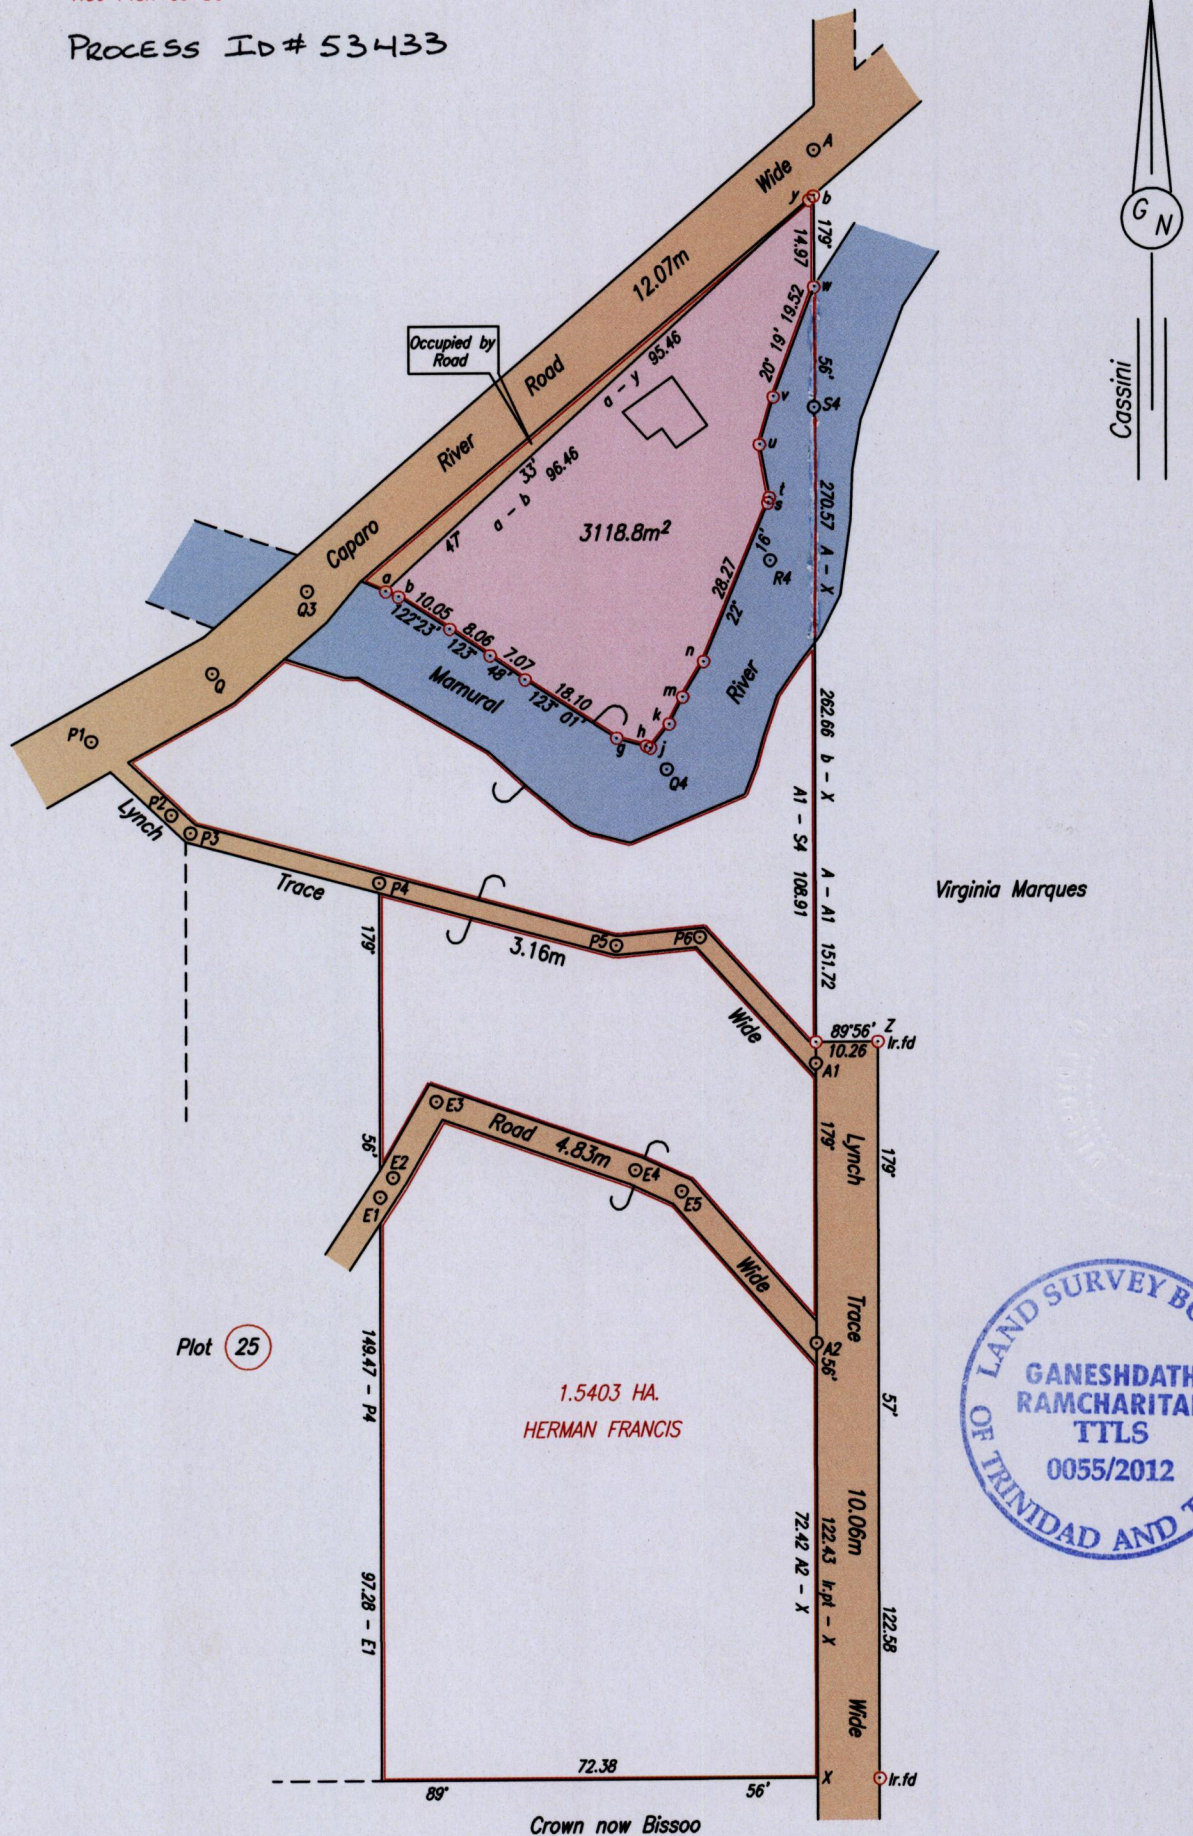

Virginia Marques



Point Z

Co-ordinates obtained by Hand Held G.P.S. (Nap. Datum)

Accuracy ± 5m

E 684548m

N 1155555m

○ Denotes Iron put except otherwise stated

Bearings are Cassini Grid based on Solar Observations

Plan of a Parcel of land coloured pink in the Ward of Montserrat

Containing three thousand one hundred and eighteen point eight square metres

Surveyed by me, with due authority, on June 7th 2011

In accordance with Regulation 25 (1) of the Land Surveyors' Regulations 1998,

I certify that this plan is correct.

Ganeshdath Ramcharitar
 GANESH DATH RAMCHARITAR
 Director of Surveys

Entered on

Checked by *mm* 25/6/2012 Trinidad & Tobago Land Surveyor


Approved *[Signature]*
 Director of Surveys 2012.7.11

SCALE 1/1250
Distances are in metres

P.T.O

25/5 2012

LEGEND					
STA.	BEARING	DIST.	Sta.	Bearing	Dist.
P1 - Q	60° 50'	22.99	a-b	112° 45'	2.32
Q - Q3	49° 15'	20.76	g-h	105° 22'	5.09
Q3 - A	49° 15'	111.21	h-j	117° 57'	0.78
P1 - P2	132°55'	18.08	j-k	37° 44'	5.09
P2 - P3	132°55'	4.36	k-m	26° 26'	5.00
P3 - P4	105°05'	32.39	m-n	30° 31'	7.01
P4 - P5	105°05'	40.78	s-t	15° 53'	0.90
P5 - P6	84° 42'	13.92	t-u	349° 37'	8.94
P6 - A1	137°52'	28.61	u-v	16° 11'	8.29
E1 - E2	33°26'	3.86			
E2 - E3	29°56'	14.48			
E3 - E4	109°17'	35.00			
E4 - E5	114°41'	8.45			
E5 - A2	138°41'	33.80			
Q3 - Q4	116°41'	66.79			
Q4 - R4	26°26'	38.62			
R4 - S4	16°11'	26.35			

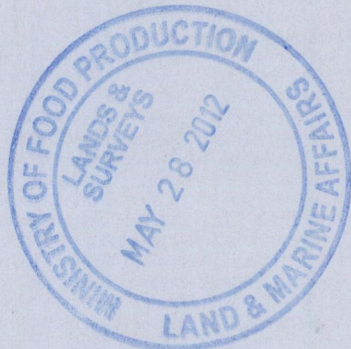

1433/65