

PROCESS ID # 52136


R.P.O. Vol. 234 Fol. 29

C.T. Vol. 3797 Fol. 315

Ward of Manzanilla

County of St. Andrew

Cadastral Sheet (C.22.J.)  $\frac{25F}{1/b \& 2/a}$

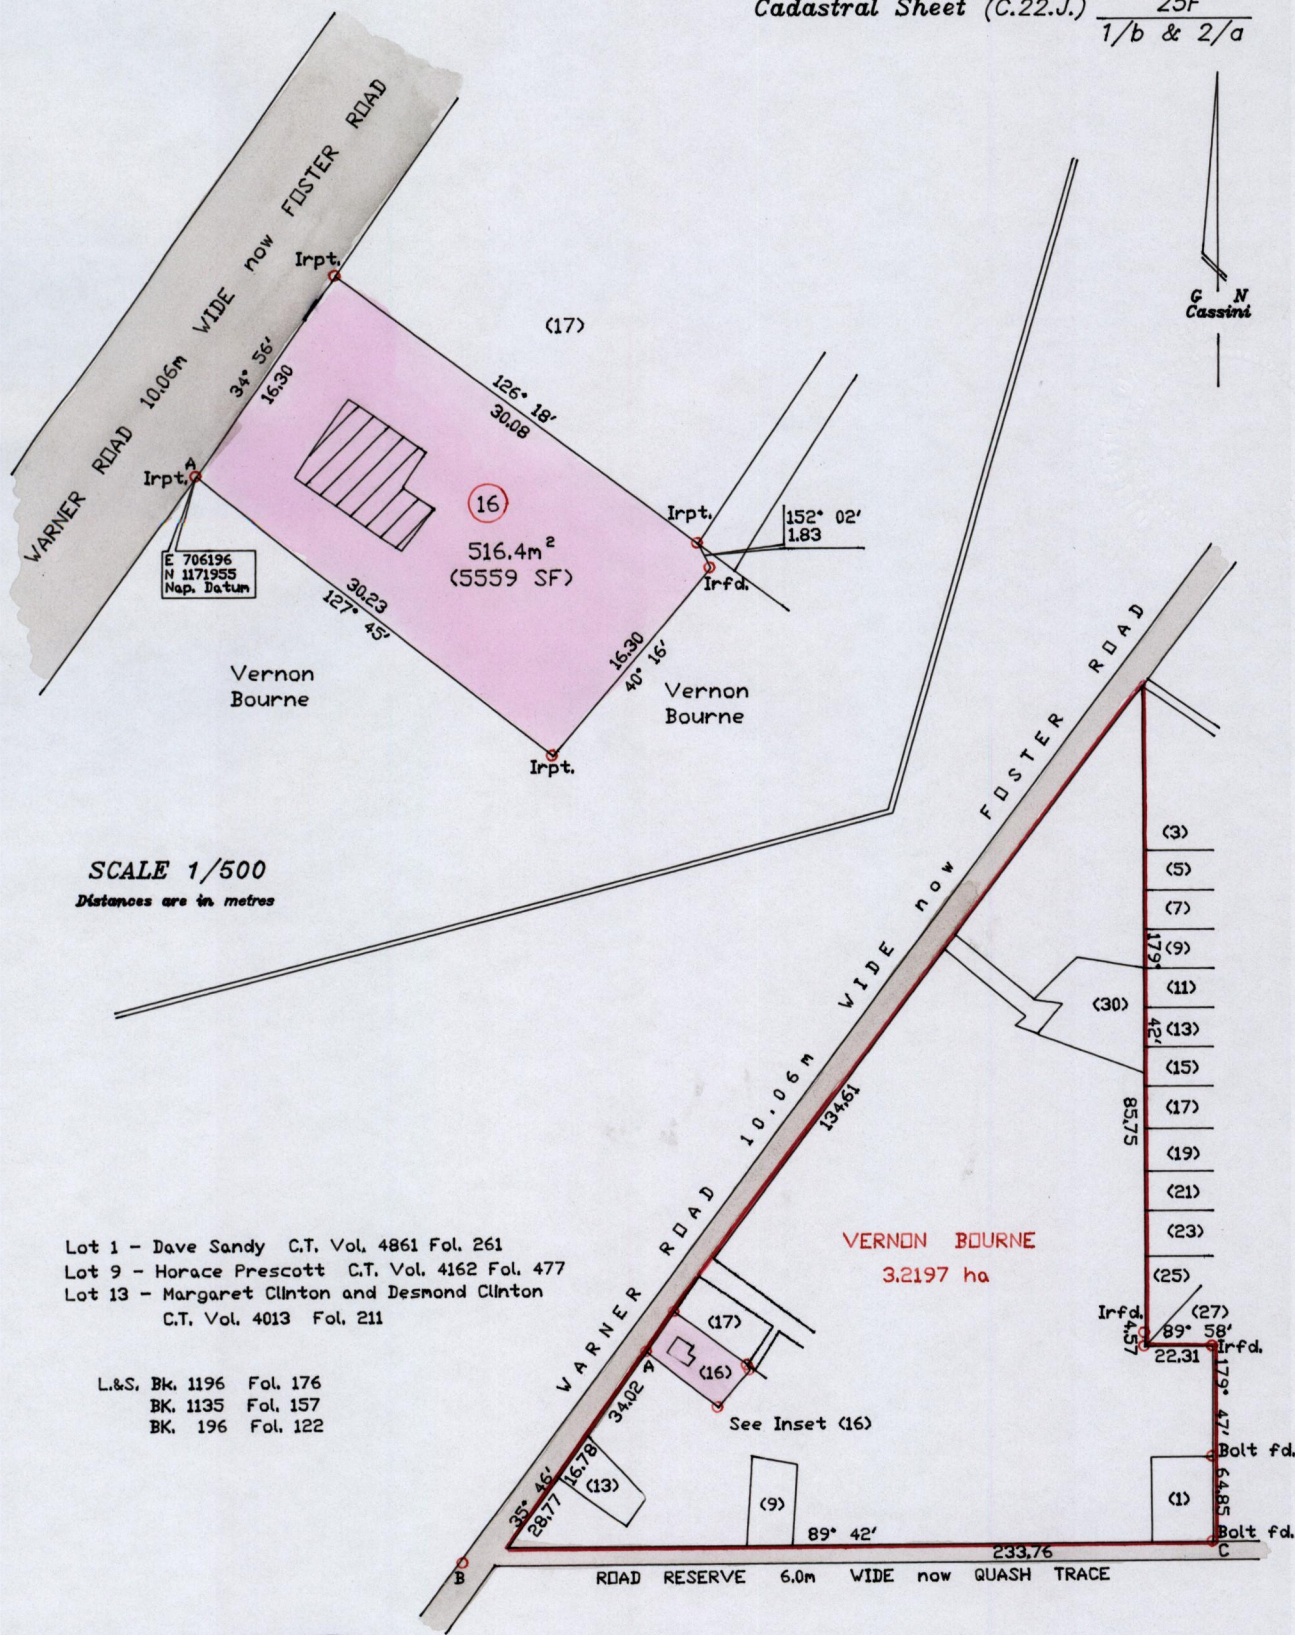

SCALE 1/500  
Distances are in metres

Lot 1 - Dave Sandy C.T. Vol. 4861 Fol. 261  
Lot 9 - Horace Prescott C.T. Vol. 4162 Fol. 477  
Lot 13 - Margaret Clinton and Desmond Clinton  
C.T. Vol. 4013 Fol. 211

L.&S. Bk. 1196 Fol. 176  
Bk. 1135 Fol. 157  
Bk. 196 Fol. 122

VERNON BOURNE  
3.2197 ha

Approved  
*[Signature]*  
Director of Surveys 2012.7.24

A-B = 41° 03' 92.86  
B-C = 83° 31' 248.69

SCALE 1/2500

Note: To obtain U.T.M. subtract 18 minutes

Distances are in metres

PLAN of a Parcel of land coloured pink in the Ward of Manzanilla  
Containing five hundred and sixteen point four square metres  
Surveyed by me with due authority in April 2008  
In accordance with Reg. 25(1) of the Land Surveyors' Regulations 1998,  
I certify that this plan is correct.

Checked by.....

*[Signature]* 18/7/12


*[Signature]* Michael Boucaud T.T.L.

Entered.....

Trinidad & Tobago Land Surveyor..... 25th June 2012





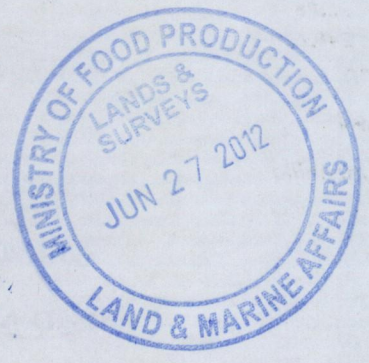

1433/69