

PROCESS ID # 50853


C.T.Vol. 3357 Fol. 459

LP# 54A Cunapo Southern Main Road


Cipiani Baptiste & Ors

Thomasine Paul

then
Cheeyou

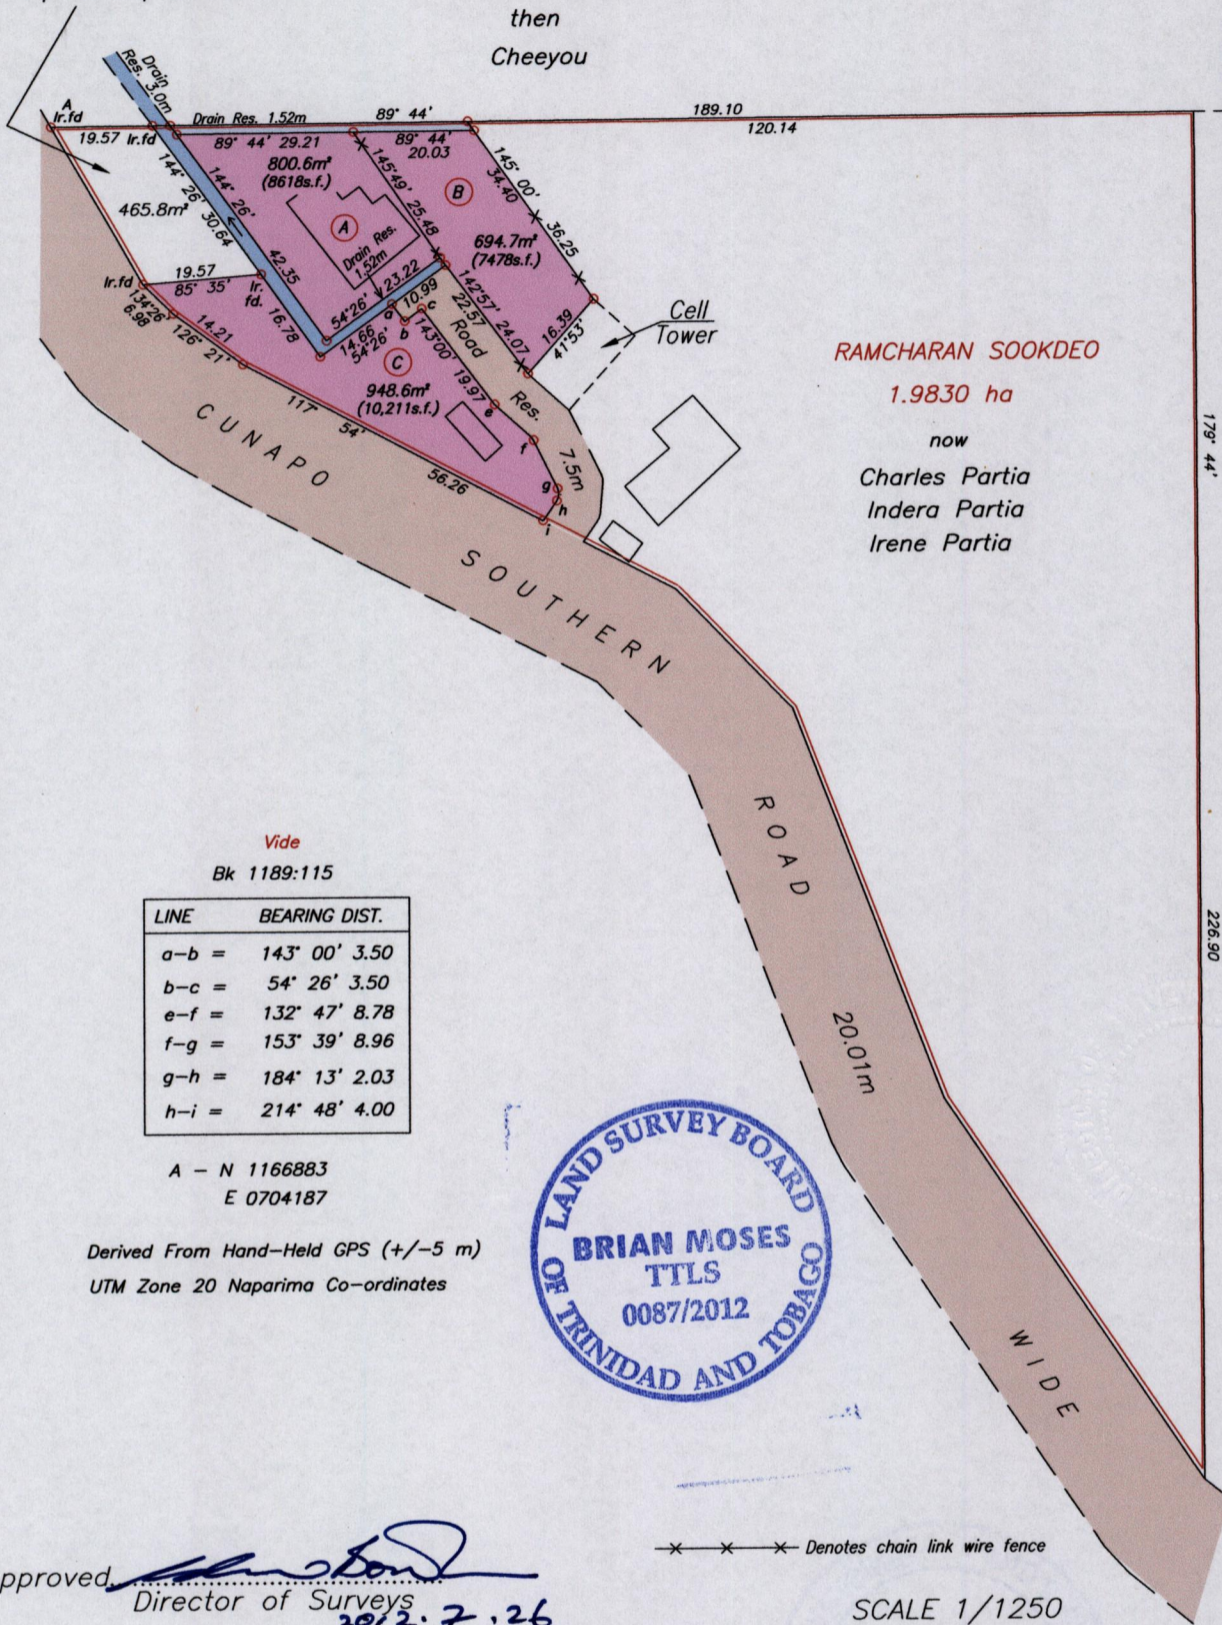

RAMCHARAN SOOKDEO
 1.9830 ha
 now
 Charles Partia
 Indera Partia
 Irene Partia

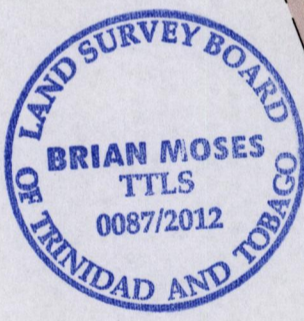

Approved: *[Signature]*
 Director of Surveys
 2012.7.26

— x — x — x Denotes chain link wire fence
 SCALE 1/1250
 Distances are in metres

○ Denotes Iron Put unless otherwise stated
 Bearings are Cassini Grid based on Solar Observations
 Plan of 3 Parcels of land coloured pink in the Ward of Turure
 Containing together two thousand four hundred and forty three point nine square metres
 Surveyed by me, with due authority, in August 2010
 In accordance with Regulation 25 (1) of the Land Surveyors' Regulations 1998,
 I certify that this plan is correct.

Checked by *[Signature]* 25/9/12
[Signature]
 Entered on Trinidad & Tobago Land Surveyor..... 25th July 2012

