


1433



References: Plan D.H. 68

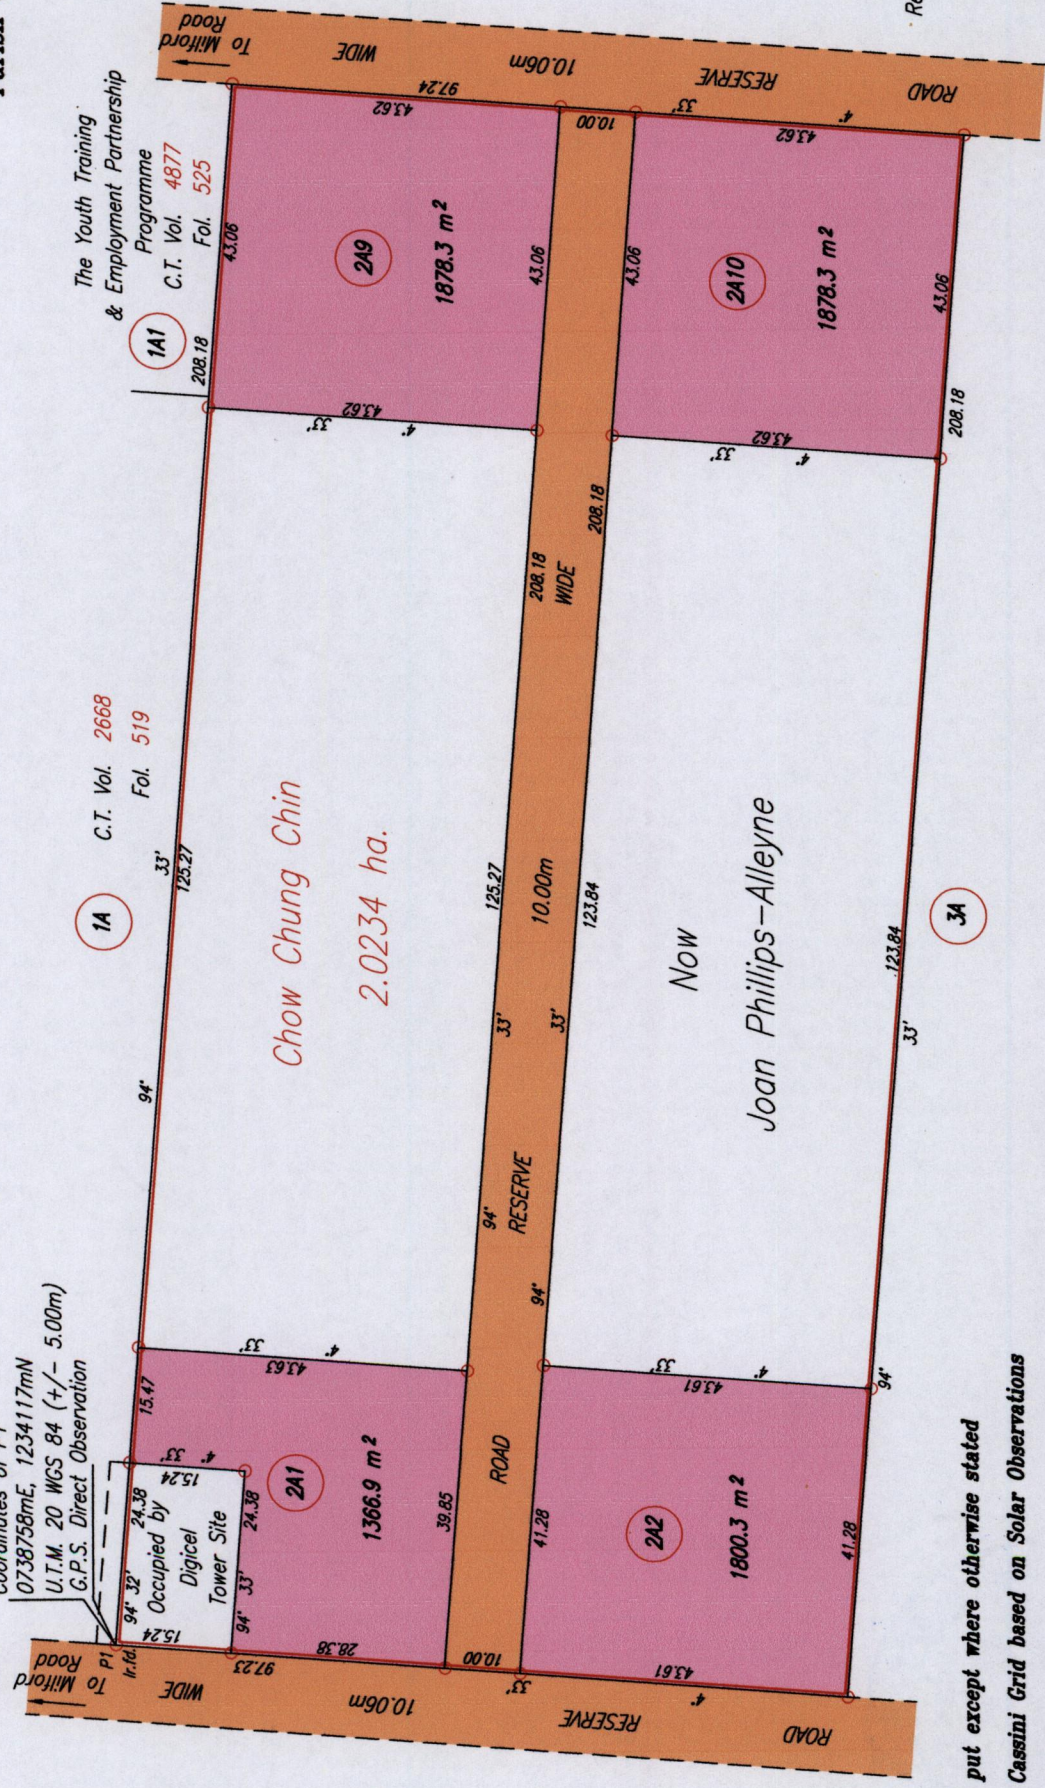

R.P.O. Vol. 239
C.T. Fol. 2617
Fol. 429
Fol. 425

1A C.T. Vol. 2668
Fol. 519

1A1 C.T. Vol. 4877
Fol. 525
The Youth Training
& Employment Partnership
Programme

Chow Chung Chin
2.0234 ha.

Now
Joan Phillips-Alleyne

○ Denotes Iron put except where otherwise stated
Bearings are Cassini Grid based on Solar Observations

PLAN of 4 Parcels of land coloured pink in the Ward of Tobago
Containing together six thousand nine hundred and twenty three point eight square metres
Surveyed by me, with due authority, in December 2011 at the request of Joan Phillips Alleyne

In accordance with Regulation 25 (1) of The Land Surveyors' Regulations 1998,

I certify that this plan is correct.

Checked by
Entered on

Approved
Director of Surveys 2012.5.10


SCALE 1:1000
Distances are in METRES

Trinidad & Tobago Land Surveyor
C:\LESS 2012\TOBAGO\ALLEYNE, JOAN PHILLIPS.CANAMAN.shooting 4toisang. FILE NO:TA068
2012
TTLS

Approved
Director of Surveys 2012.5.10

Approved
Director of Surveys 2012.5.10

1433

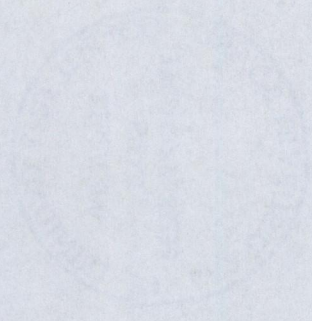

1433 | 9