

1433

95

R.P.O. Vol. 431 Fol. 317


C.T. Vol. 2304 Fol. 349


PROCESS ID # 48755  
Biddassee now  
Sahabat Rajack

Ward of Savana Grande

County of Victoria


Cadastral Sheet G.14.D 64.E.  
1/a

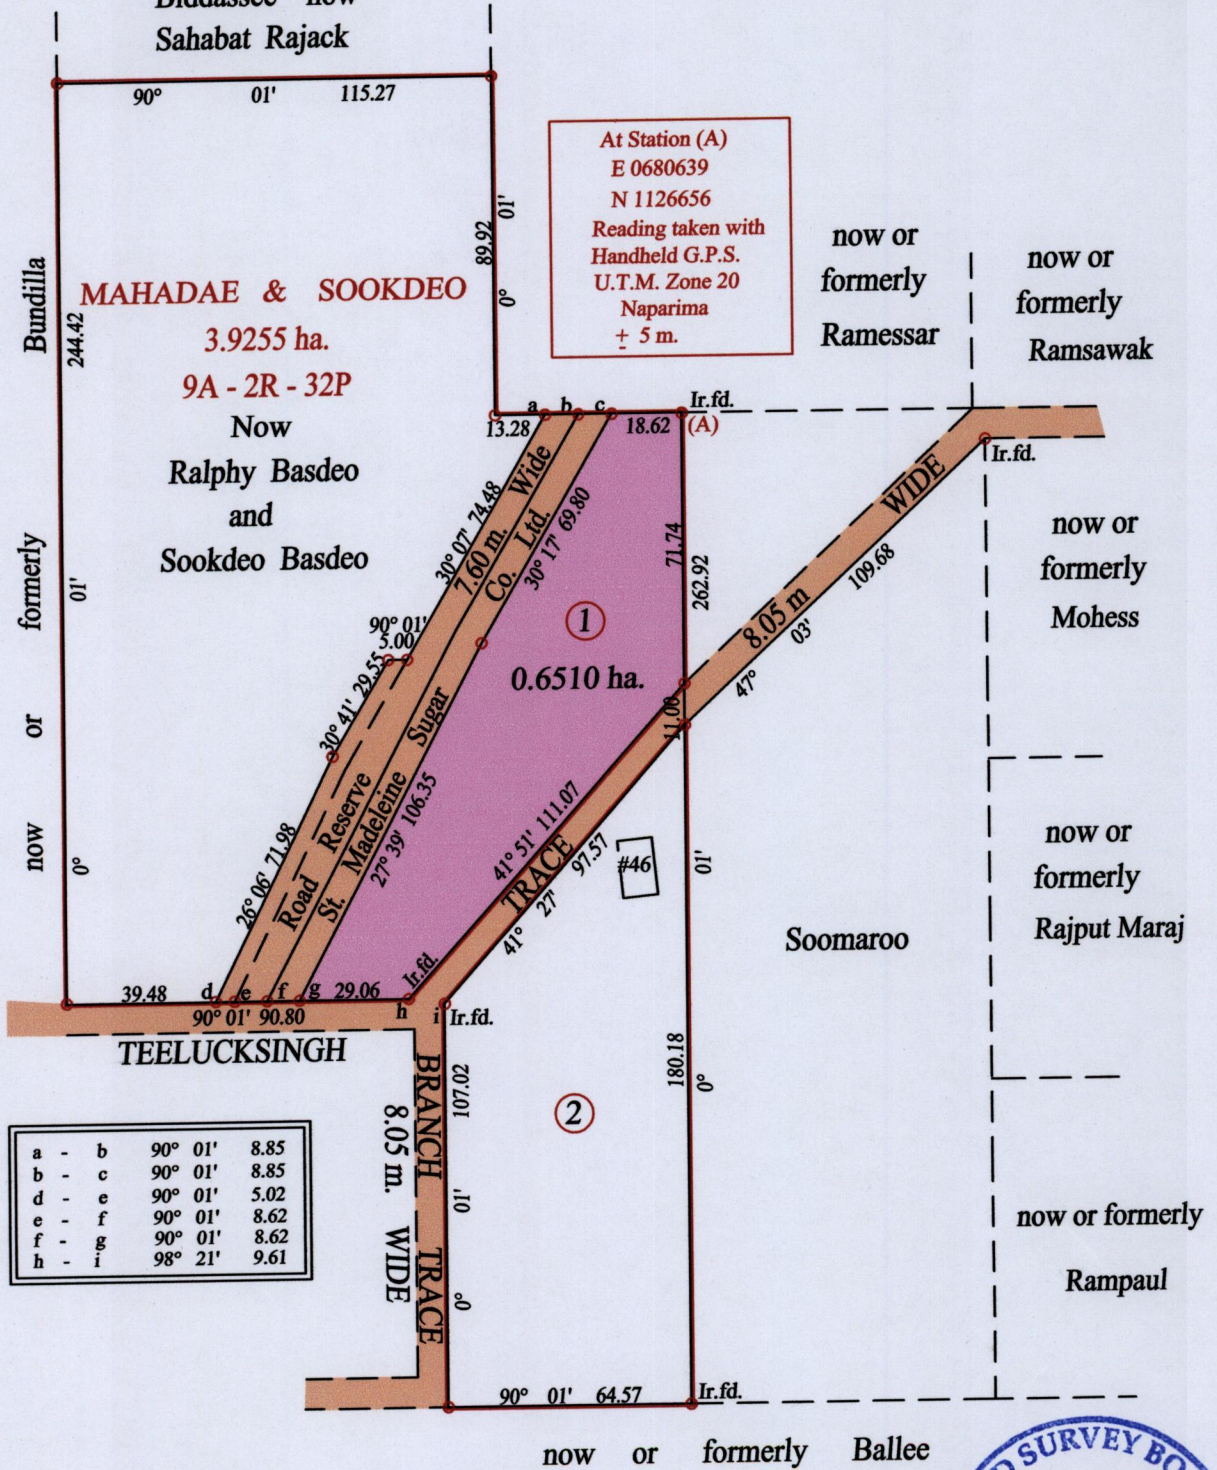

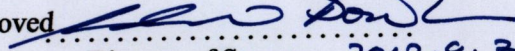
Approved   
Director of Surveys 2012-9-7

Vide Bk. 386 fol. 9  
Vide Bk. 834 fol. 111  
HARVEY RAMREKHA  
TTLS  
0157/2012  
SCALE: 1:2000  
Distances are in metres

o Denotes Iron put except stated otherwise.  
Note: Bearings are cassini grid based on solar observations  
PLAN of a Parcel of land coloured pink in the Ward of Savana Grande  
Containing zero point six five one zero hectare  
Surveyed by me, with due authority, in April 2011 for Ralphy Basdeo  
In accordance with Regulation 25 (1) of the Land Surveyors' Regulations 1998,  
I certify that this plan is correct.

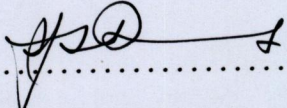Checked by  2012-9-7

Entered on MS 419-2012 Trinidad & Tobago Land Surveyor 23.08.2012

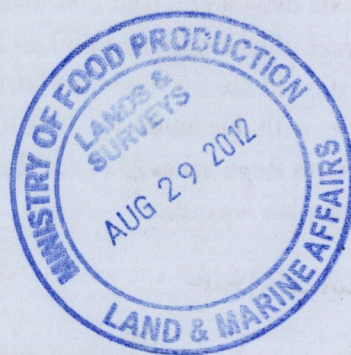

1433/95