


To be brought under the Provisions of the
Real Property Ordinance

Ward of Tobago
Parish of St. Paul
Cadastral Sheet 1.15.E.

Process ID # 42594

"Roxborough"

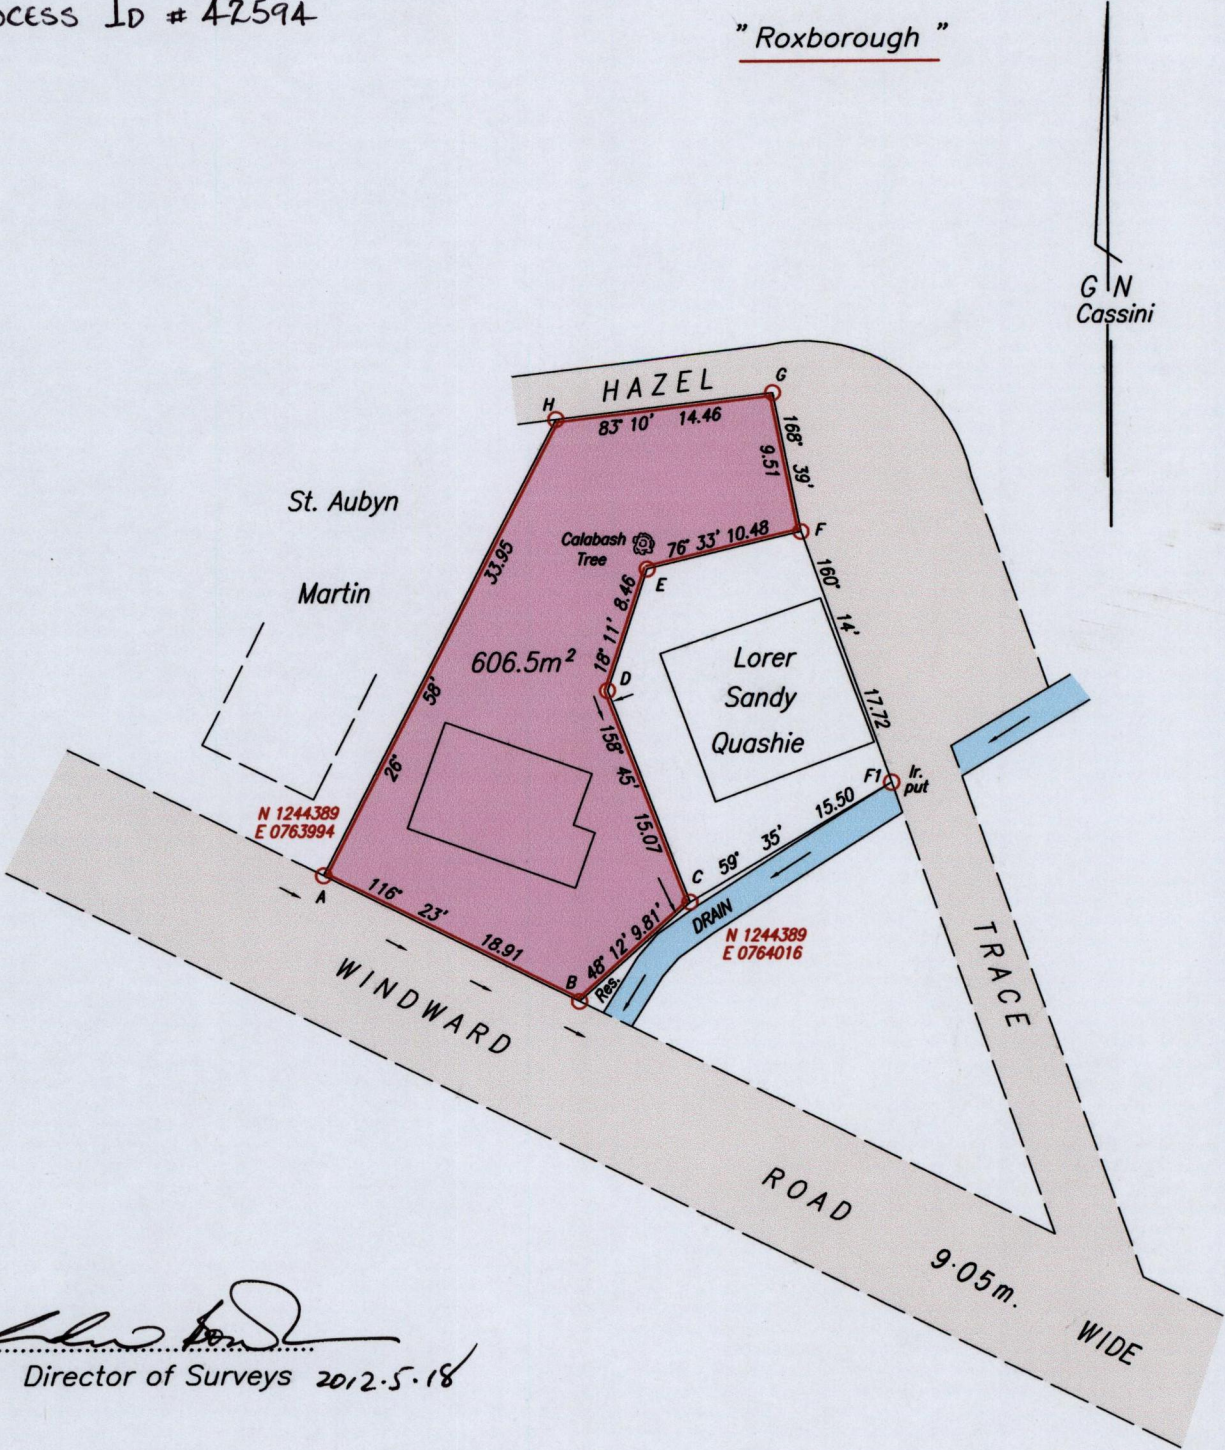

[Signature]
 Director of Surveys 2012.5.18

Co-ords are U.T.M. Nap.20
 obtained from Hand-held
 GPS receiver (+/- 3m.)

SCALE 1 / 500
 Distances are in metres

o Denotes Iron found unless otherwise stated
 Bearings are Cassini based on Solar Observations

Plan of a Parcel of land coloured pink in the Ward of Tobago
 Containing six hundred and six point five square metres
 Surveyed by me, with due authority, on 27th March 2011 for Elton Martin.
 In accordance with Regulation 25 (1) of the Land Surveyors' Regulations 1998,
 I certify that this plan is correct.

Checked by *[Signature]* 15/5/12

[Signature] T.T.L.S.

Entered on CMIS 02-07-2012
[Signature]

18th April 2011

