

1434

1434/103

103


PROCESS ID # 60405

To be Brought under the Provisions of the Real Property Ordinance

Cadastral Sheet D.17.G, 43C
County of Caroni 3/d
Ward of Couva
Basta Hall

RD# 4734/1933
RD# 15286/1963
RD# 12241/1976

Ref. Bk 243 Fol 4
Bk 658 Fol 103

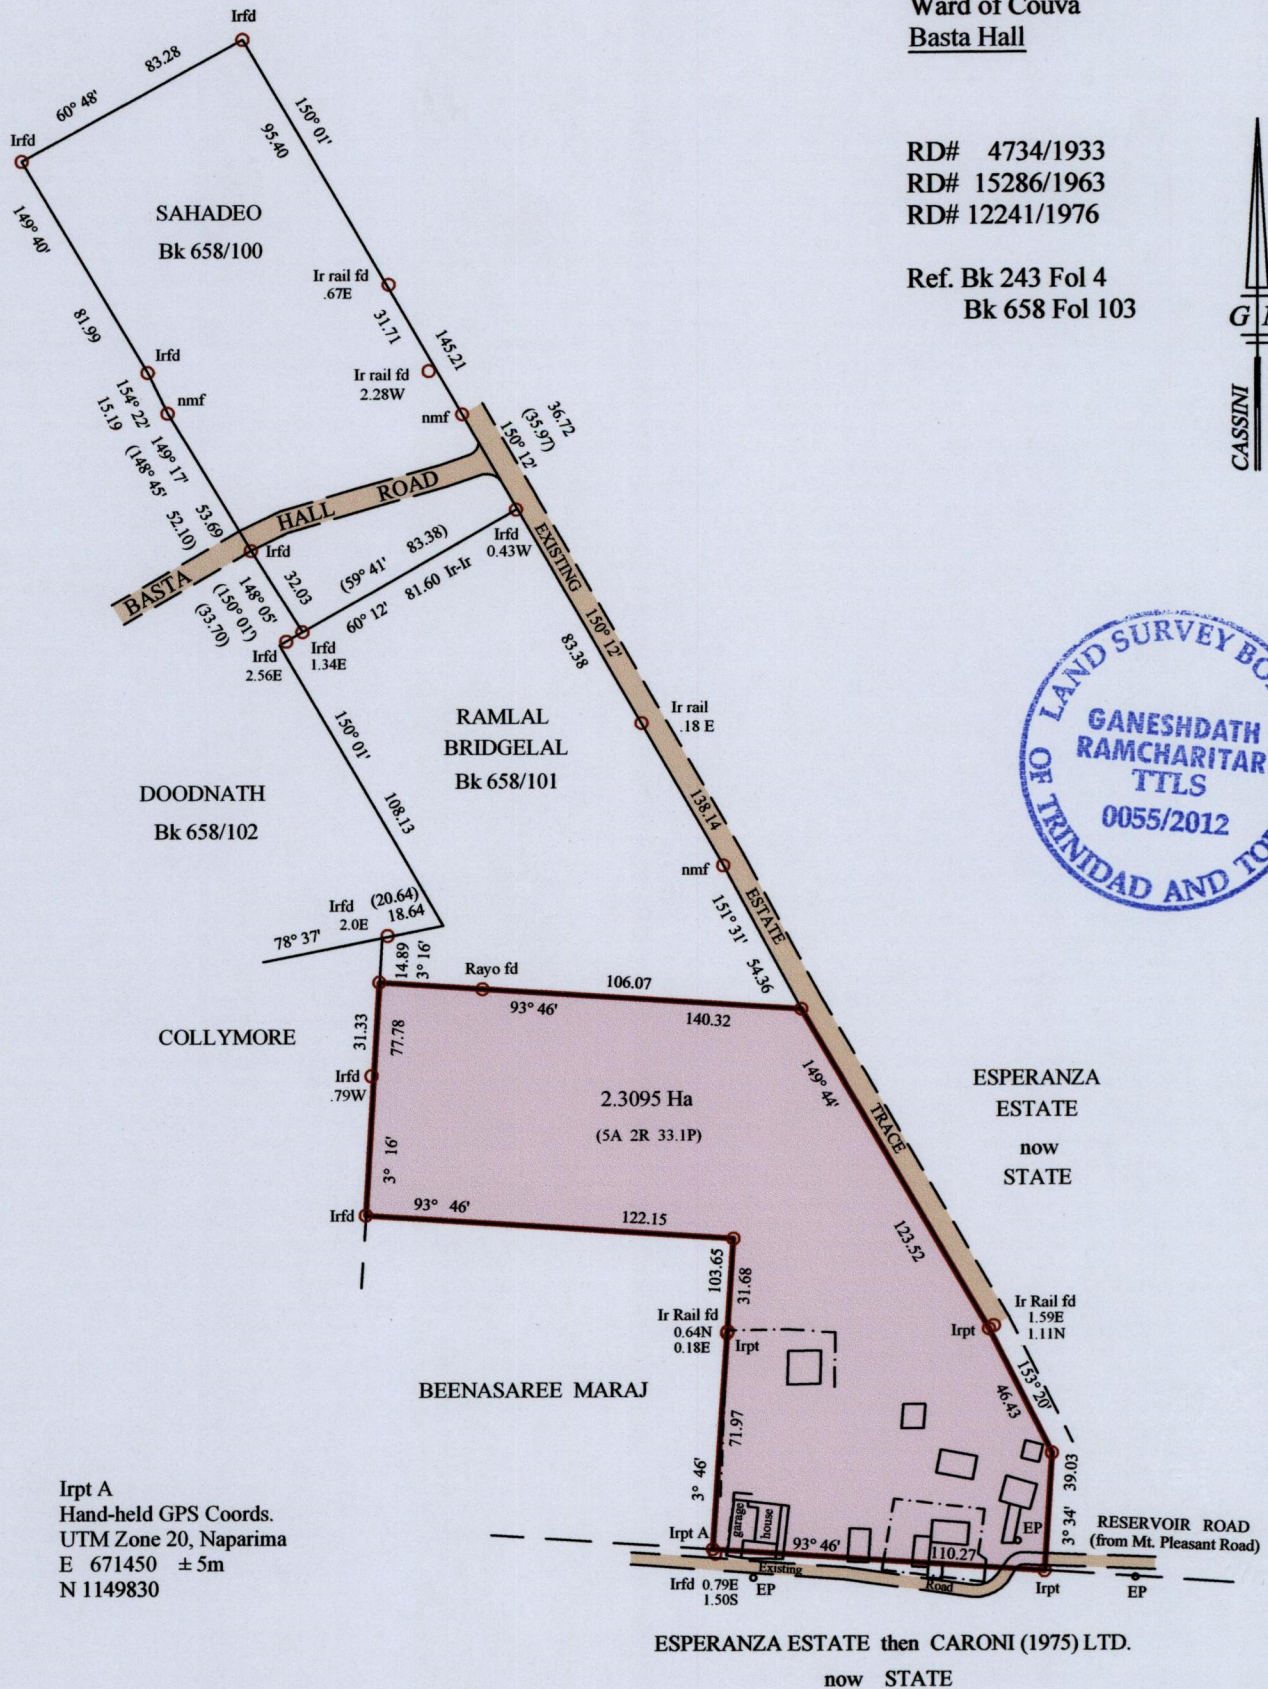

Irpt A
Hand-held GPS Coords.
UTM Zone 20, Naparima
E 671450 ± 5m
N 1149830

ESPERANZA ESTATE then CARONI (1975) LTD.
now STATE

Approved

[Signature]
Director of Surveys 2013.1.14

o denotes Iron put except otherwise stated
Bearings are Cassini Grid based on Solar Obs.
Distances are in Metres
SCALE 1/2500

PLAN of a parcel of land coloured pink in the Ward of Couva
Containing two point three zero nine five Hectares.

Surveyed by me, with due authority, on 5th & 13th November 2011 & 23rd September 2012 for *Rajkumar Bridgelal*.
In accordance with Regulation 25 (1) of the Land Surveyors' Regulations 1998,
I certify that this plan is correct.

Entered on.....
Checked by..... *[Signature]* 14/1/13

[Signature]
Trinidad and Tobago Land Surveyor 20/11 2012