



Process Id # 58942
U.P.R.N No.....

To be brought under the provisions of the
Real Property Ordinance

SEE REG DEED# 4550/1951

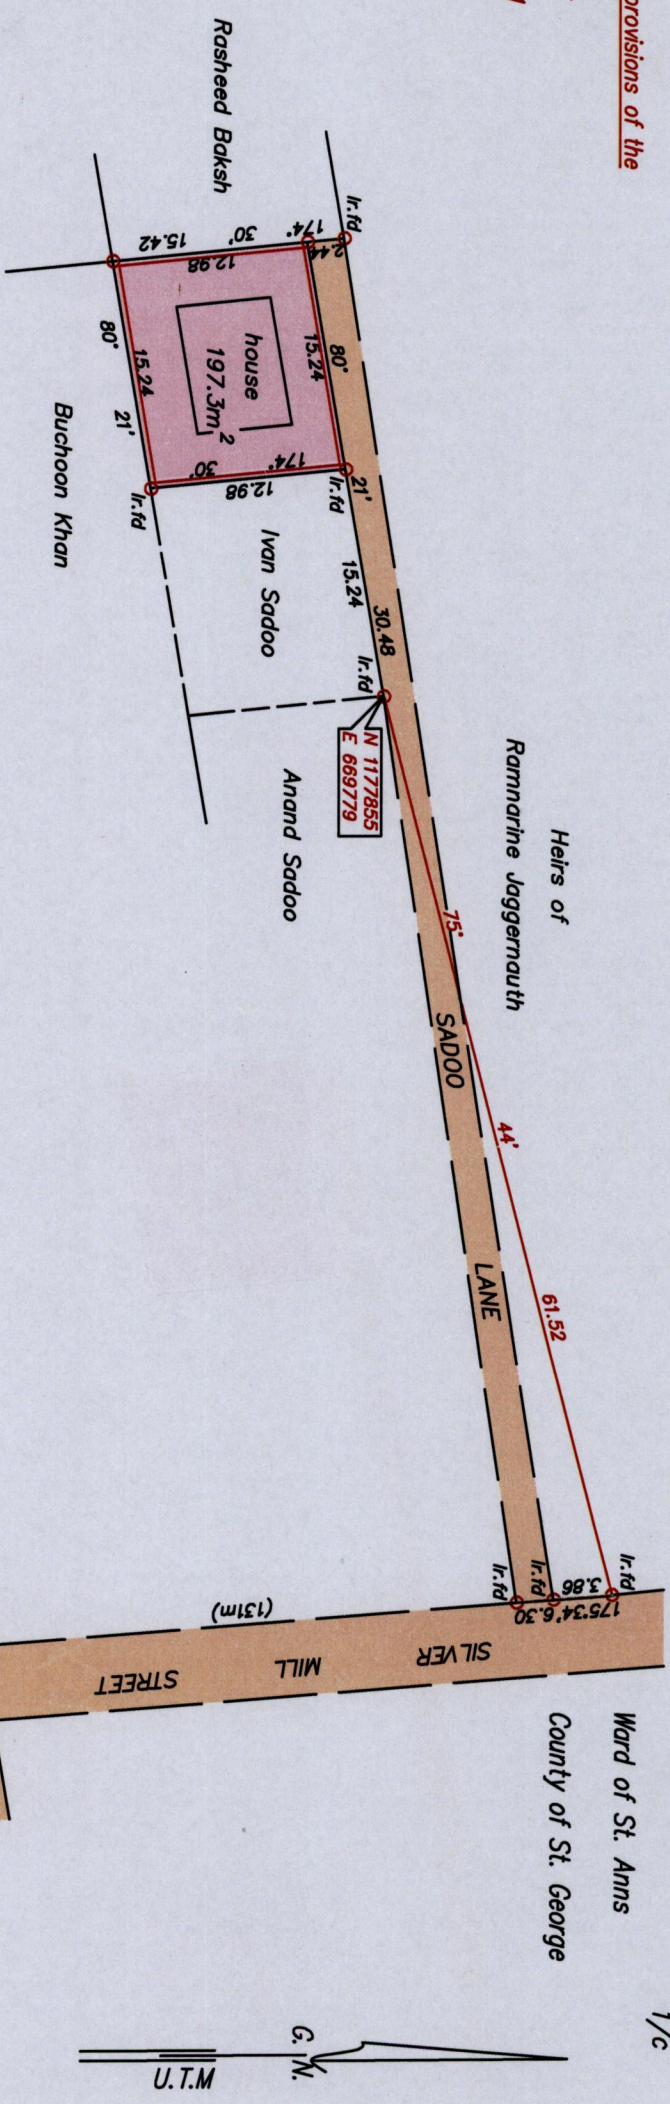

Cadastral Sheet (B.17.J) 23C
1/c

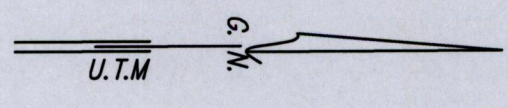

o Denotes Iron put except where otherwise stated

Bearings are UTM Grid based on Solar Observations

Note : To obtain Cassini bearings add 18 minutes

Plan of a Parcel of land coloured pink in the Ward of St.Anns

Containing one hundred and ninety seven point three square metres

Surveyed by me, with due authority on 24th April 2012 for Anil Sadoo

In accordance with Regulation 25 (1) of the Land Surveyors' Regulations 1998,

I certify that this plan is correct.

Checked by: *MM 35/2012*

Entered on..... Trinidad and Tobago Land Surveyor *18th September 2012*

Approved by: *[Signature]*
Director of Surveys
12/8/12



SCALE 1/500

Distances are in meters

Datum : U.T.M Zone 20, WGS 84 (-/+ 5.00m)

Co-ordinate are based on hand held GPS findings