

1434

122

PROCESS ID # GG309


To be brought under the provisions of the Real Property Ordinance

Cadastral Sheet I.17.G 2G  
Ward of Tobago 1/c  
Parish of St. David

DUNVEGAN

Providence Estate  
Marilyn Waldron

G N  
Cassini

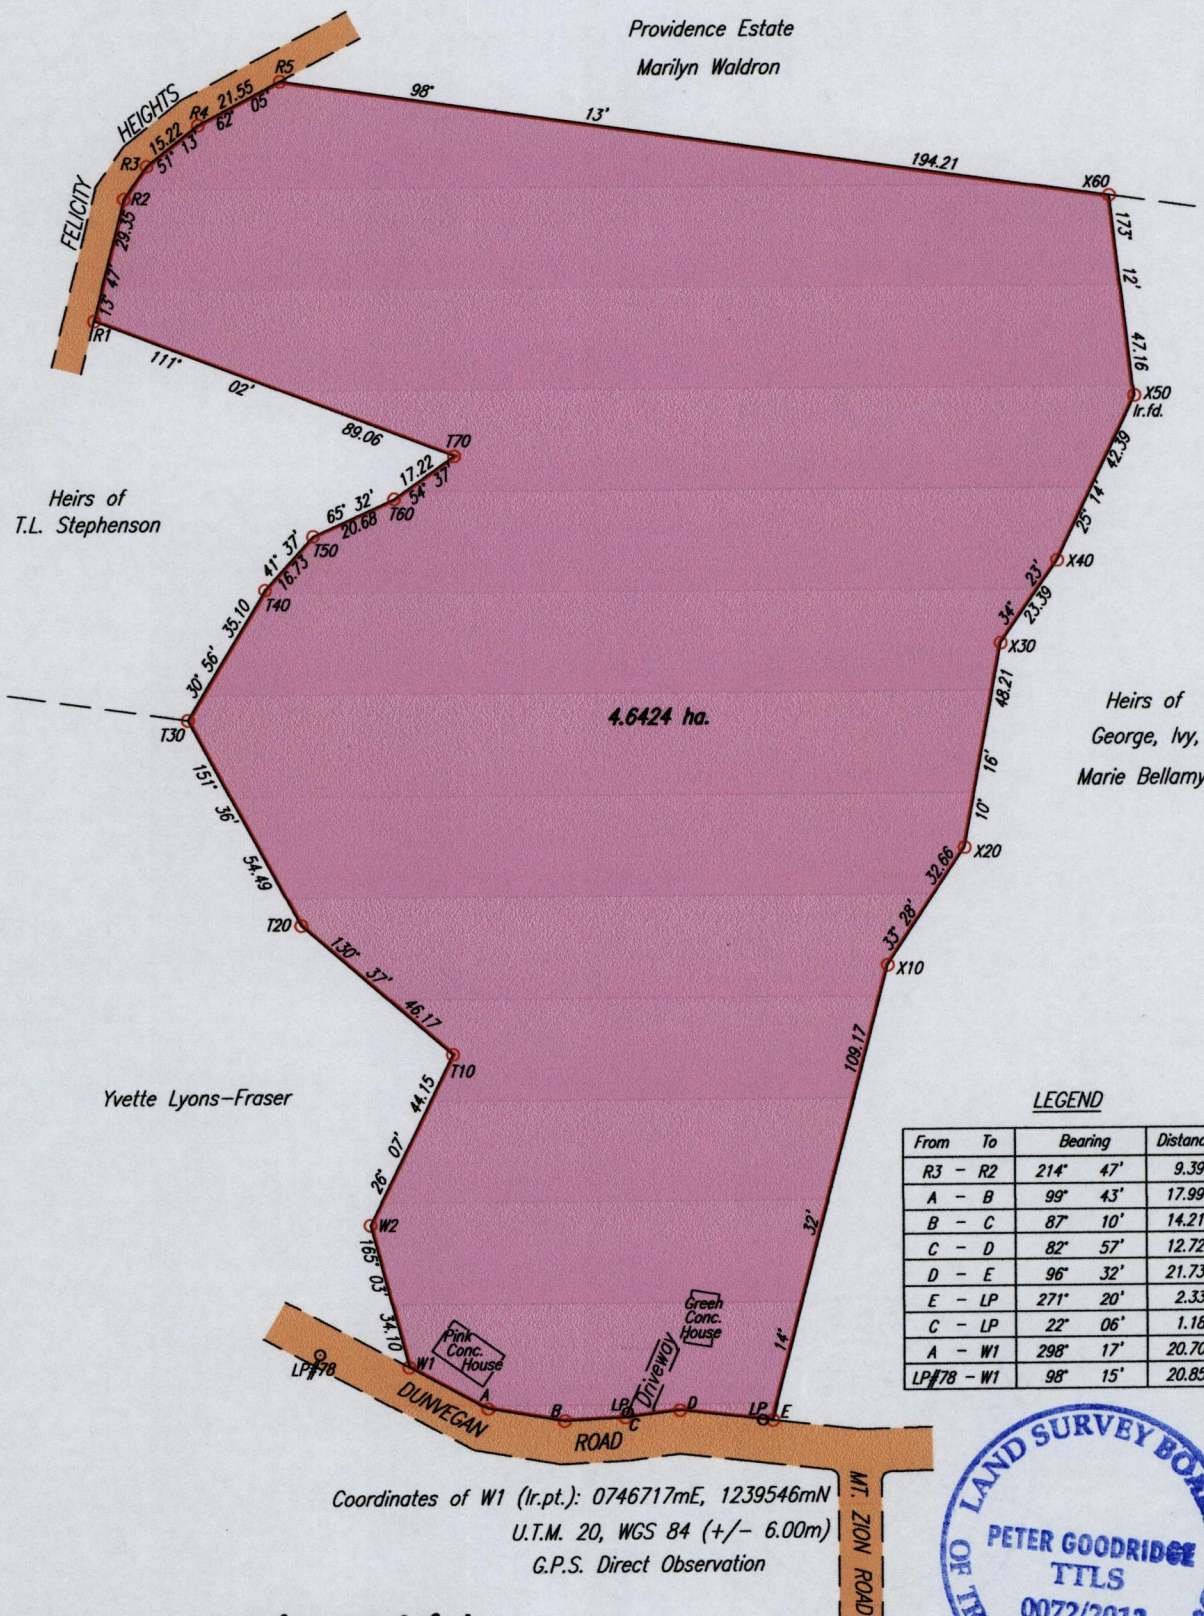

LEGEND

From	To	Bearing	Distance
R3	R2	214° 47'	9.39
A	B	99° 43'	17.99
B	C	87° 10'	14.21
C	D	82° 57'	12.72
D	E	96° 32'	21.73
E	LP	271° 20'	2.33
C	LP	22° 06'	1.18
A	W1	298° 17'	20.70
LP#78	W1	98° 15'	20.85

Coordinates of W1 (lr.pt.): 0746717mE, 1239546mN  
U.T.M. 20, WGS 84 (+/- 6.00m)  
G.P.S. Direct Observation



SCALE 1:1750

Distances are in METRES

Approved . . . . .  
Director of Surveys  
12/6/13

○ Denotes Iron put except where otherwise stated

Bearings are Cassini Grid based on Solar Observations

PLAN of a Parcel of land coloured pink in the Ward of Tobago

Containing four point six four two four hectares

Surveyed by me, with due authority, on 1st December, 2012 for Norris Sealy

Certified Correct in accordance with Regulation 25 (1) of The Land Surveyors' Regulations 1998,

Checked by . . . . . 15/5/2013 . . . . .

Signature of Peter Goodridge TTLS

Entered on . . . . .