
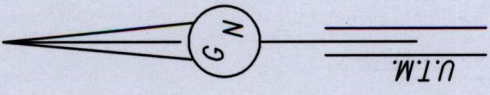


To be brought under the Provisions of the  
Real Property Ordinance.

U.R.P.N. . . . .

34A  
Cadastral Sheet D.3.K. 2/a  
Borough of Chaguanas  
County of Caroni

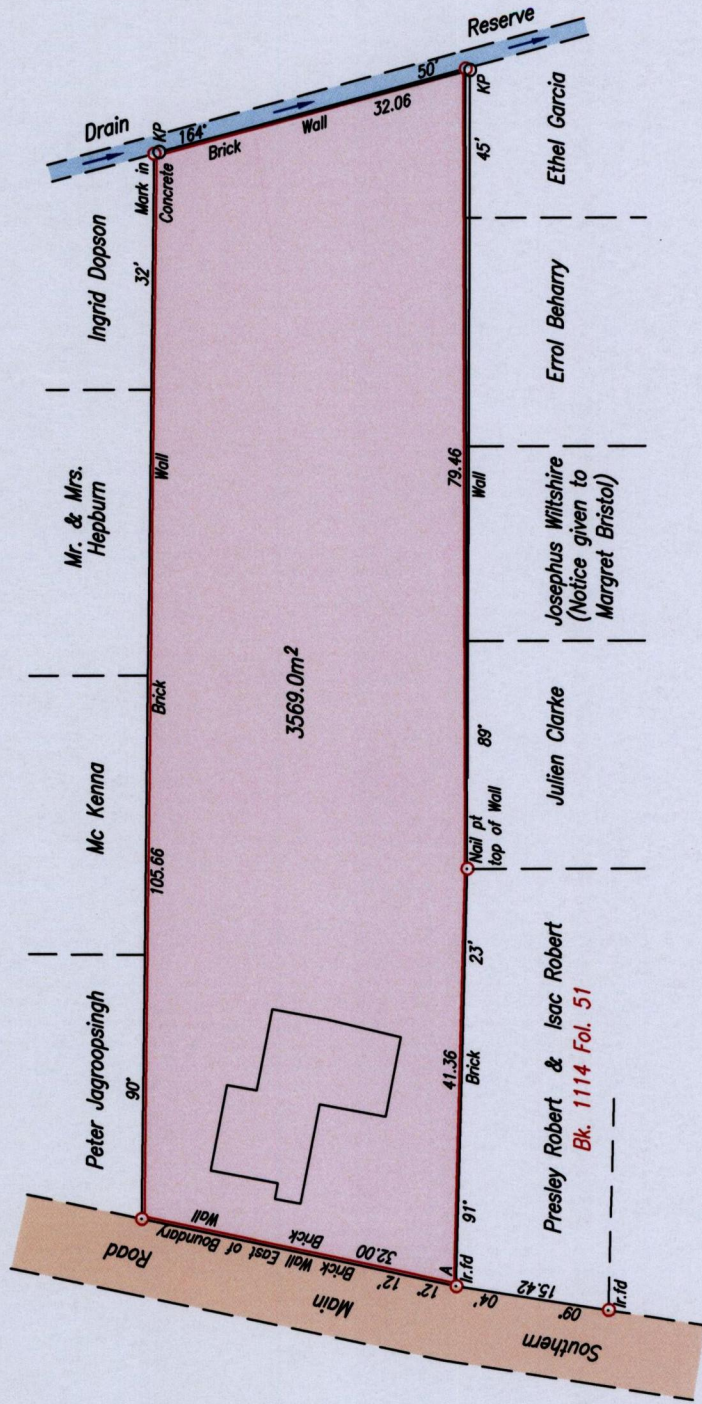

1434

1434/125

125

Approved  
*[Signature]*  
 Director of Survey 13/6/13

Note: To obtain Cassini bearing + 18 minutes  
 ○ Denotes Iron put except otherwise stated  
 Bearings are U.T.M. Grid based on Solar Observations  
 Plan of a Parcel of land coloured pink in the Borough of Chaguanas  
 Containing three thousand five hundred and sixty nine point zero square metres  
 Surveyed by me, with due authority, on 25th October 2012 for Cleopatra Medford  
 Certified Correct in accordance with Regulation 25 (1) of the Land Surveyors' Regulations 1998

Entered on . . . . .  
*[Signature]*  
 Checked by *[Signature]* 4/6/2013 Trinidad & Tobago Land Surveyor



SCALE 1/750  
 Distances are in metres

Point A  
 Co-ordinates obtained by Hand Held G.P.S. (Nap. Datum)  
 Accuracy ± 7m  
 E 677702m  
 N 1166189m

1/3  
 . . . . . 2013