

1434


1434/127

127


To be brought under the provisions of the REAL PROPERTY ORDINANCE

U.P.R.N.....

Cadastral Sheet I.12.P. 2G/2/b
Ward of Tobago
Parish of St. George
MASON HALL

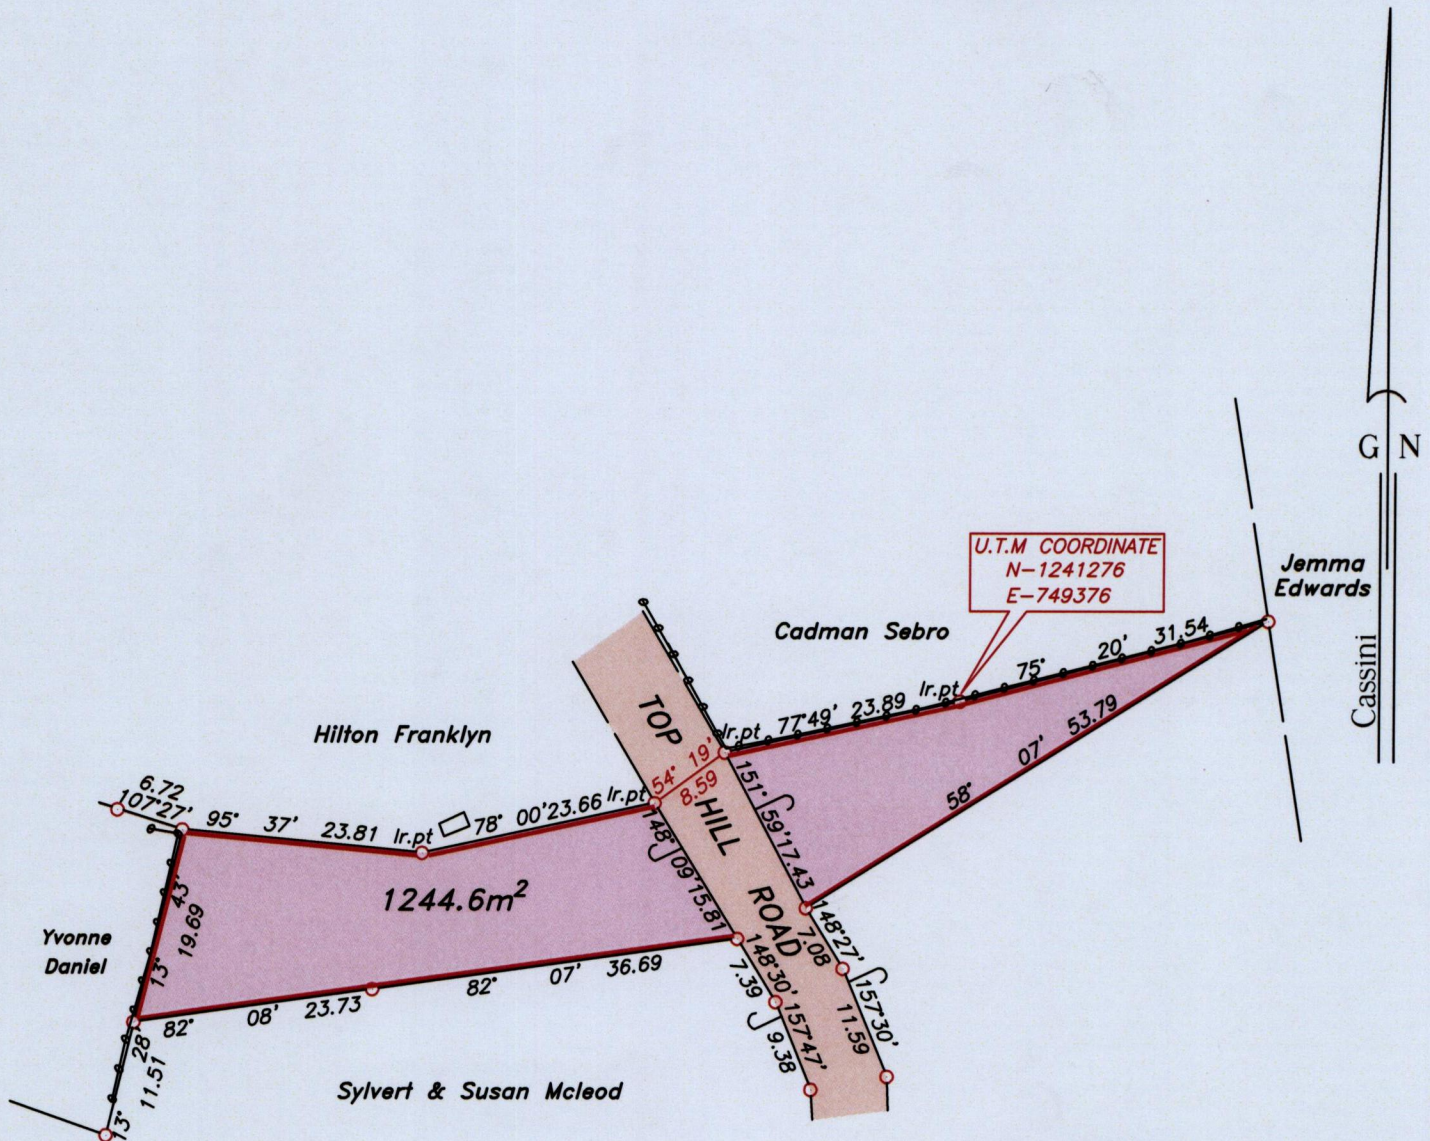

Wire fence

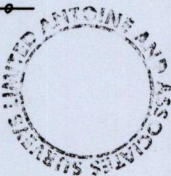

Approved

[Signature]

Director of Surveys
13/6/13

Note- U.T.M Zone 20 ( WGS 84 ) Coordinantes obtained from hand held GPS receiver ± 6m

Denotes iron found, except otherwise stated.

SCALE 1:750

Bearings are grid based on solar observations

Distances are in metres

PLAN of a parcel of land coloured pink in the Ward of Tobago Containing one thousand two hundred and forty four point six square metres. Surveyed by me, with due authority on 24th October 2012 for Winston Guisard

In accordance with Regulation 25 (1) of the Land Surveyors' Regulations 1998, I certify that this plan is correct.

Checked by: [Signature] 11/4/2013
Entered .....

[Signature]
14th November 2012

Trinidad & Tobago Land Surveyor.....2012.
PATH: \\aasl-server\2012survey\g178\wguisard.dwg