


Cadastral Sheet I.17.L 4/a/3

Ward of Tobago
Parish of St. Andrew

CALDER HALL

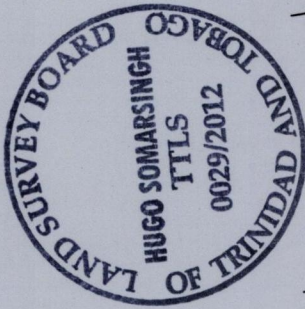


To be brought under the provisions
of The Real Property Ordinance

George Richards

1

2
Bk. 973:174
Irr. fd. x1
Irr. fd.
Road Res. 4.57m

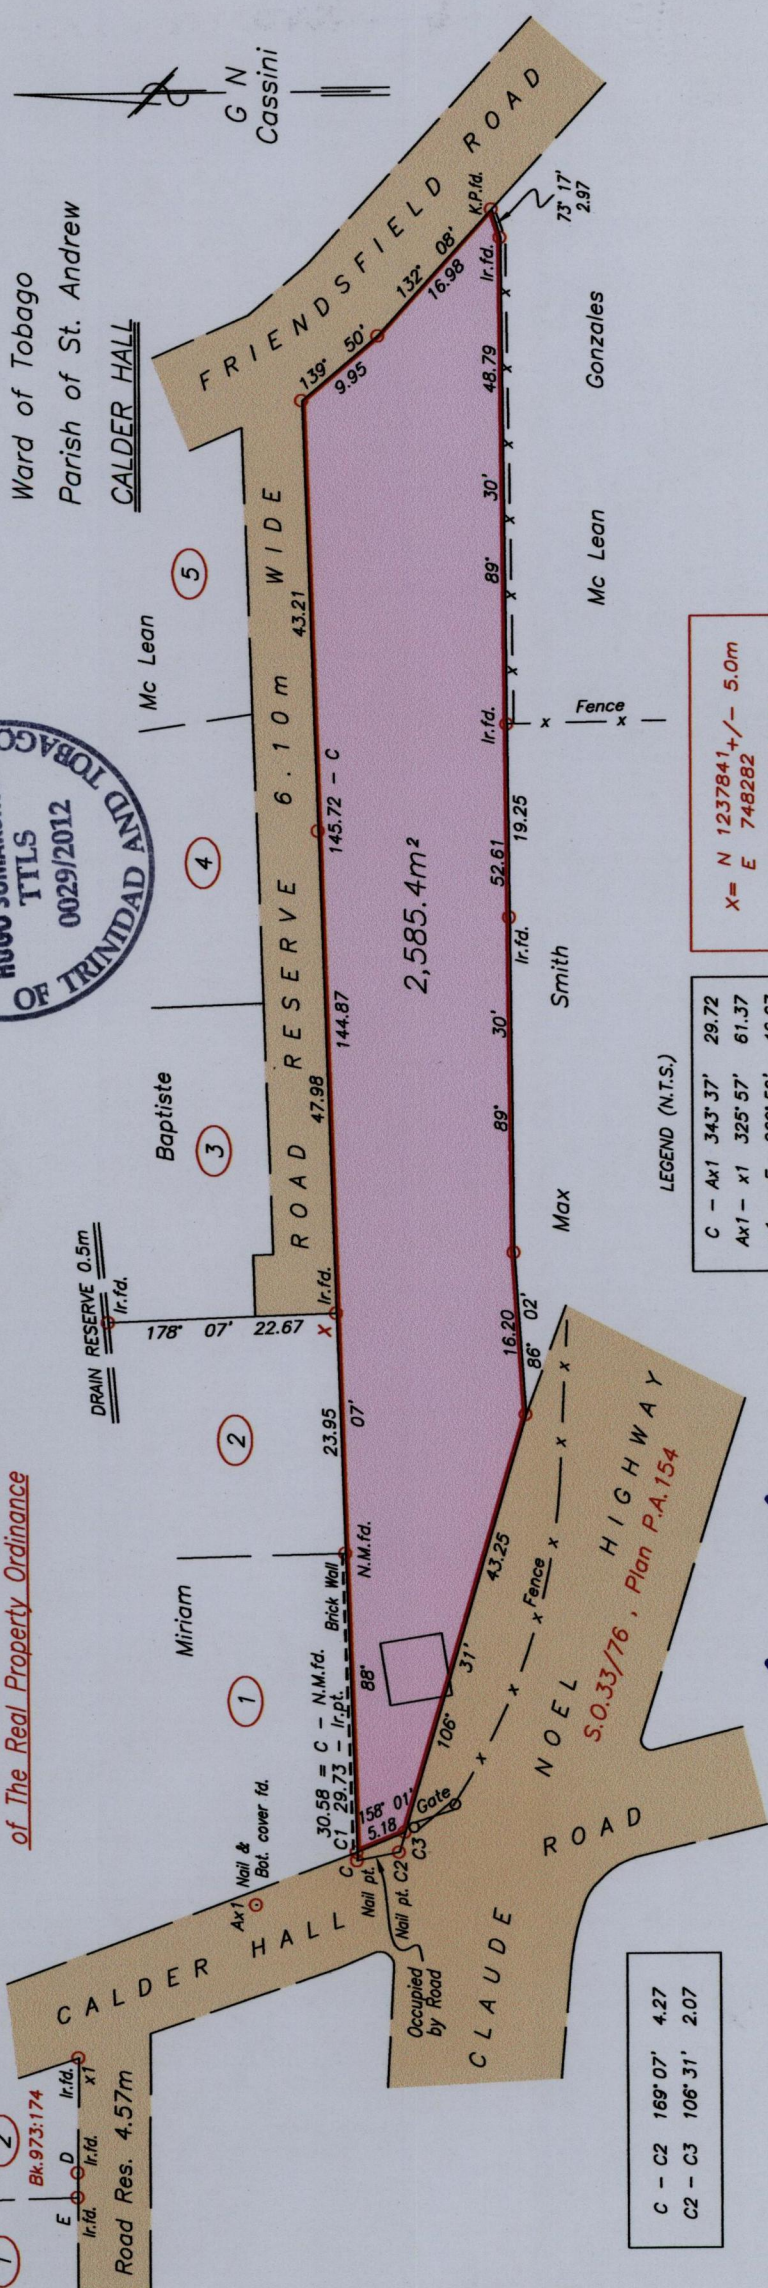

Mc Lean

5

4

3

2

1

C - C2 169' 07" 4.27
C2 - C3 106' 31" 2.07

X = N 123784.1 +/- - 5.0m
E 748282
UTM 20 WGS 84
Hand Held GPS

LEGEND (N.T.S.)
C - Ax1 343' 37" 29.72
Ax1 - x1 325' 57" 61.37
x1 - E 269' 59" 46.67
x1 - D 269' 57" 48.85

Approved
Director of Surveys

SCALE 1:750
Distances are in METRES

Denotes Iron Put unless otherwise stated
Bearings are based on Solar observations

PLAN of a Parcel of land coloured pink in the Ward of Tobago
Containing two thousand five hundred and eighty five point four square metres
Surveyed by me, with due authority, on September 22nd, 2011 for Winston James
In accordance with Regulation 25 (1) of the Land Surveyors' Regulations 1998, I certify that this plan is correct

Checked by
Entered on
H. J. Somarsingh T.T.L.S.

Trinidad & Tobago Land Surveyor 19th September 2012