


TO BE BROUGHT UNDER THE PROVISIONS OF THE REAL PROPERTY ORDINANCE

Process ID# 39408

Cadastral Sheet H.5.A. 56B  
Ward of Guayaguayare 4/d  
County of Mayaro

Peter Hill Crown Trace  
Mayaro

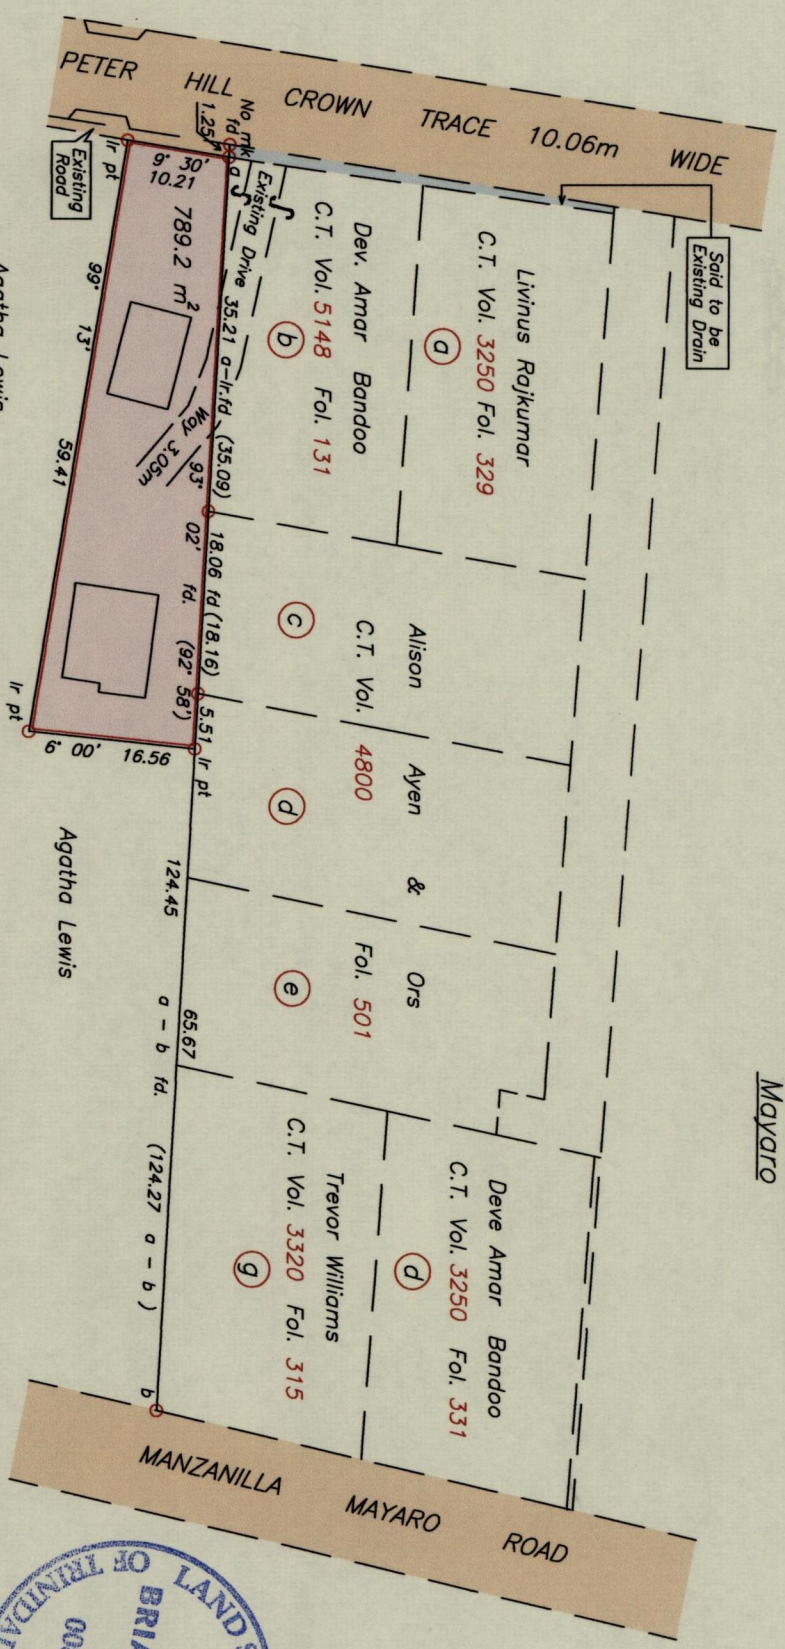

Approved

*[Signature]*  
Director of Surveys *mk/r*

Denotes Iron found unless otherwise stated  
Bearings are Cassini Grid based on Solar Observations

Plan of a Parcel of land coloured pink in the Ward of Guayaguayare  
Containing seven eight nine point two square metres  
Surveyed by me, with due authority, on 17th May, 2009 for Sooklal Persad  
In accordance with Regulation 25(1) of the Land Surveyors' Regulations 1998,  
I certify that this plan is correct.


Checked by *Ms. 2013.03.13*

Entered on .....

Trinidad & Tobago Land Surveyor (T.T.L.S.)

*[Signature]*

27th February 2012

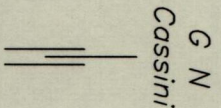

$a = N, 1138963$   
 $E, 718258$   
Derived From Hand-Held GPS (+/-5m)  
UTM Zone 20 Naparima Co-ordinates

Ref. Bk 1163 Fol. 206

SCALE 1:750

Distances are in Metres