


U.P.R.N.....
To be brought under the provisions
of the REAL PROPERTY ORDINANCE

Cadastral Sheet I.10.C.
Ward of Tobago
Parish of St. John.
CHARLOTTEVILLE

PROCESS ID # C050A

Vide Plan ED.101
Bk.1046 fol.114

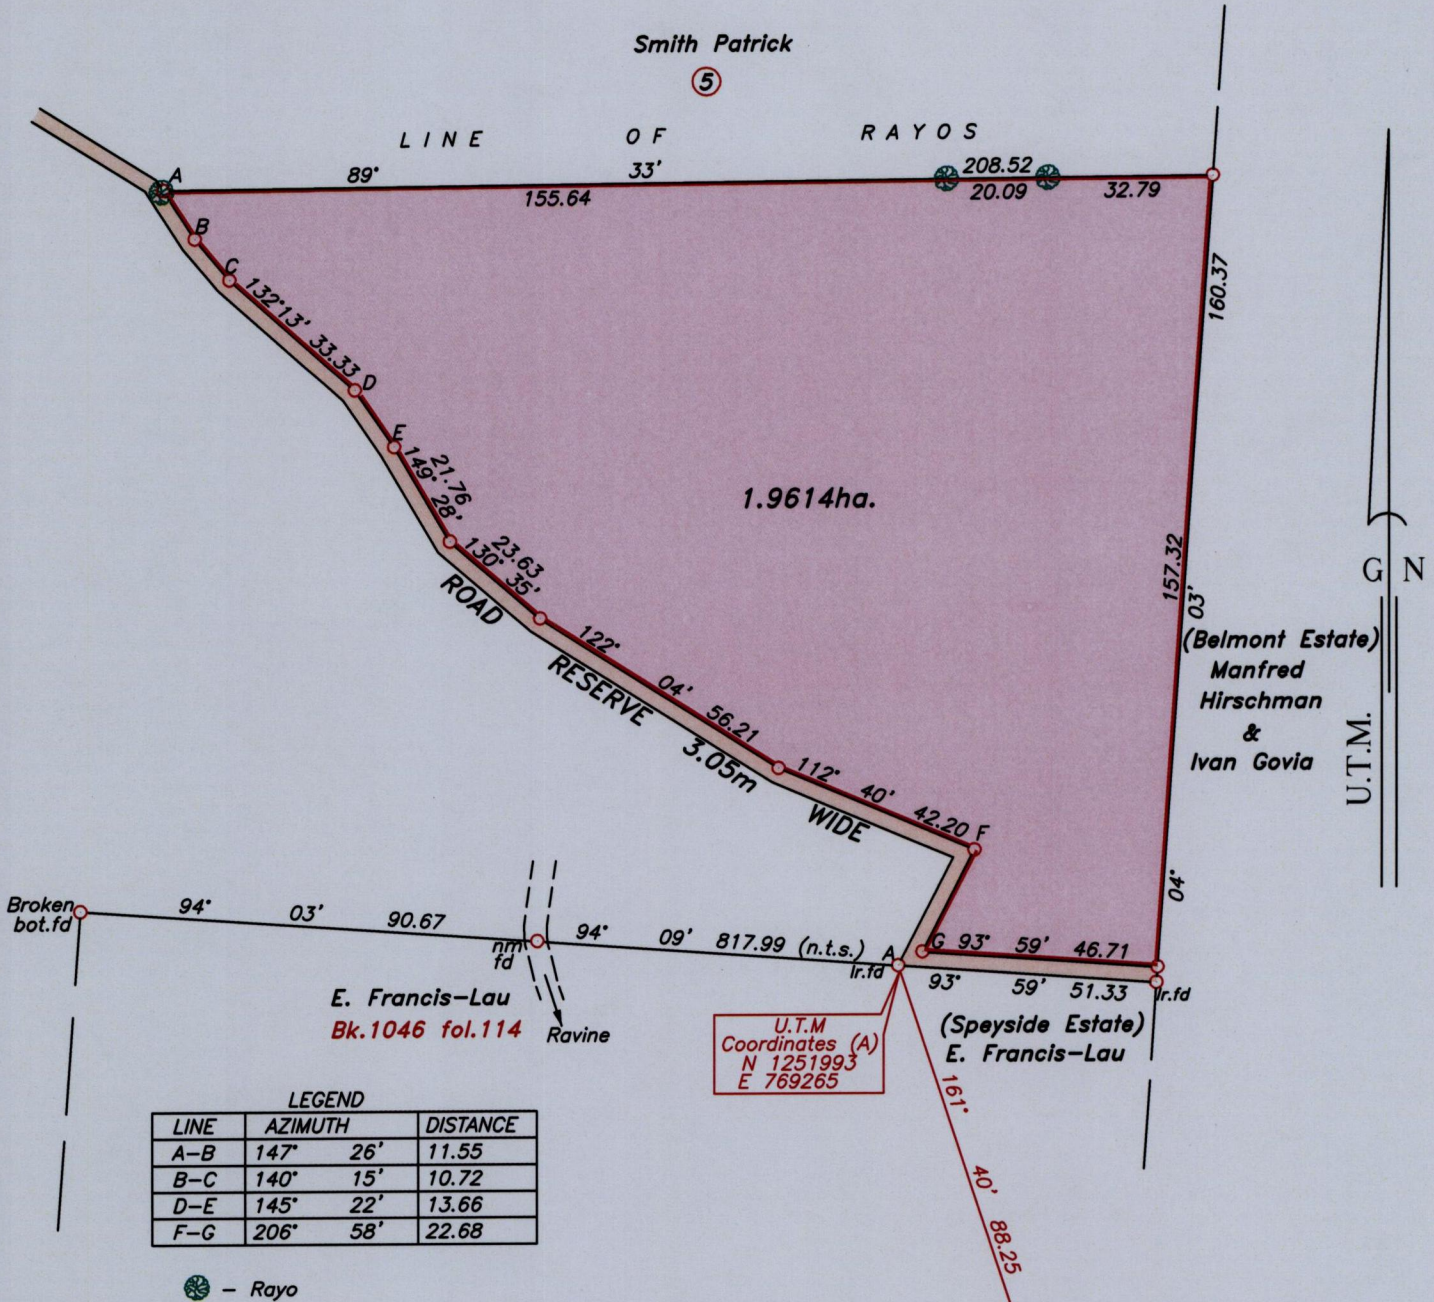

Note- UTM Zone 20 (WGS 84) Coordinates obtained from hand held GPS receiver
± 5.00m



Approved
Director of Surveys 12/6/12

SCALE 1:1500

○ Denotes iron put, except otherwise stated.

Bearings are grid based on solar observations

Distances are in metres

PLAN of a parcel of land coloured pink in the Ward of Tobago
Containing one point nine six one four hectares.
Surveyed by me, with due authority on 16th June 2008 for Claude Applewhite.
Certified Correct in accordance with Regulation 25 (1) of the Land Surveyors Regulations 1998.

Checked by: MM 13/3/2013
Entered

..... Lyndon Antoine
11th December 2012.
Trinidad & Tobago Land Surveyor
Path: \\aasi-server\08survey\0166\capplewhite.dwg