

1434

1434/140


14()

U.P.R.N No.....

Cadastral Sheet A.15 J. 13A
Ward of Diego Martin
County of St. George

To be brought under the provisions of the
Real Property Ordinance

PROCESS ID # 50689

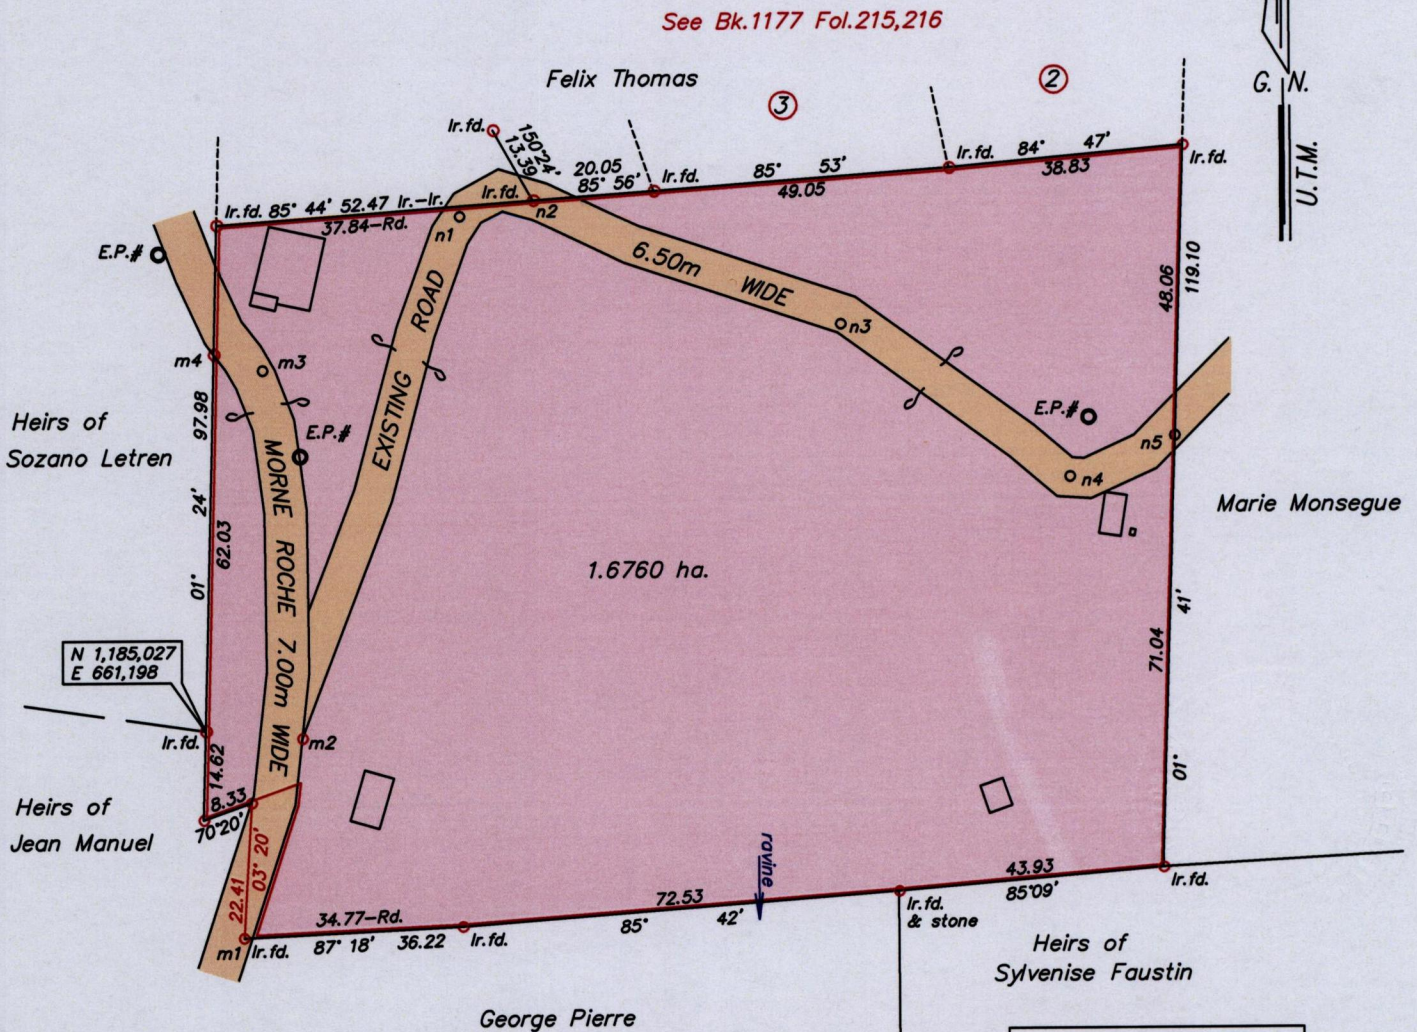

See Bk.1177 Fol.215,216

See Bk.1254 Fol.214
Bk.885 Fol.153

m1 - m2	16° 30'	34.30
m2 - m3	354° 02'	60.96
m3 - m4	288° 23'	8.51
m2 - n1	17° 02'	89.86
n1 - n2	77° 44'	12.38
n2 - n3	112° 16'	55.10
n3 - n4	123° 41'	45.56
n4 - n5	69° 11'	18.49

Approved by.....
Director of Surveys 12/6/12

SCALE 1/1250

Distances are in metres

Co-ordinate are based on hand held GPS
Naparima U.T.M. Zone 20 +/- 3.00m

○ Denotes Iron put unless otherwise stated

Bearings are U.T.M. Grid based on Solar Observations

Note : To obtain Cassini bearings add 19 minutes

Plan of a Parcel of land coloured pink in the Ward of Diego Martin

Containing one point six seven six zero hectares

Surveyed by me, with due authority on 17th January 2012 for Stephen Letren

In accordance with Regulation 25 (1) of the Land Surveyors' Regulations 1998,

I certify that this plan is correct.

Checked by..... 12/11/12

Entered on..... Trinidad and Tobago Land Surveyor..... 29th January 2012



P.T.O.

