

1434


1434 59

159

To be brought under the Provisions of the Real Property Ordinance

Address - Lp# 53 Teelucksing St. California.

Ward of Couva  
County of Caroni  
Cadastral Sheet D.17.A, 43B  
California Village 4/c

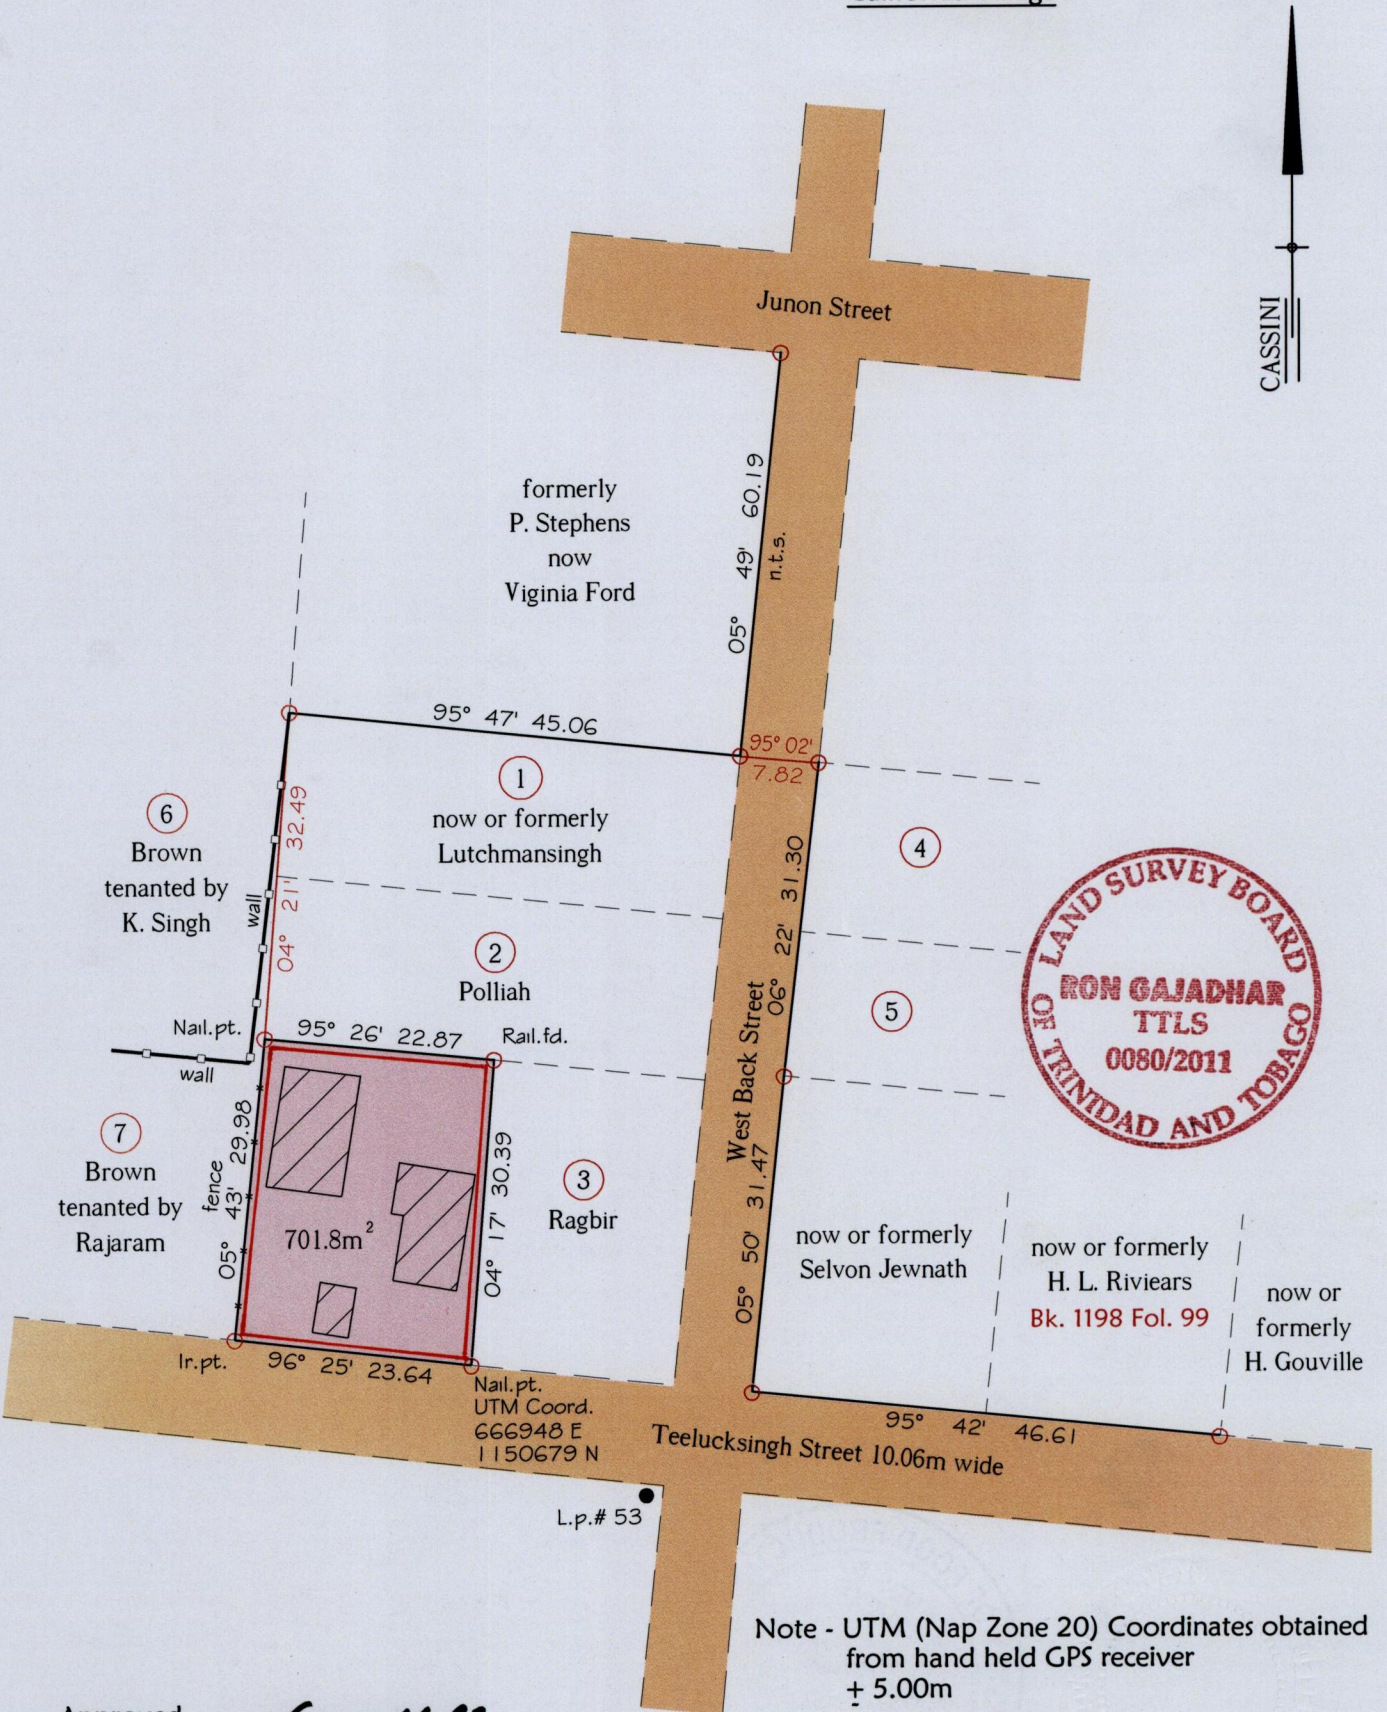

Note - UTM (Nap Zone 20) Coordinates obtained from hand held GPS receiver ± 5.00m

Approved *[Signature]*  
Director of Surveys 15/12/13

Ref:-Bk. 1097 Fol. 74  
Bk. 1070 Fol. 48  
Plan B.C. 75  
SCALE 1:750

○ Denotes Iron found except stated otherwise.  
Note: Bearings are Cassini grid based on solar observations Distances are in metres.  
Plan of a Parcel of land coloured pink in the Ward of Couva.  
Containing seven hundred and one point eight square metres.  
Surveyed by me, with due authority, on 27th May 2011 for Rudolph and Robert Brown.  
In accordance with Regulation 25(1) of the Land Surveyors' Regulations 1998,  
I certify that this plan is correct.

Checked by .....  
Entered ..... Trinidad & Tobago Land Surveyor 30.05.2011