


U.P.R.N.....
To be brought under the provisions
of the REAL PROPERTY ORDINANCE

Cadastral Sheet I.14.L
Ward of Tobago
Parish of St. Paul
KENDAL

PROCESS ID # 43960
Vide Plan MC5

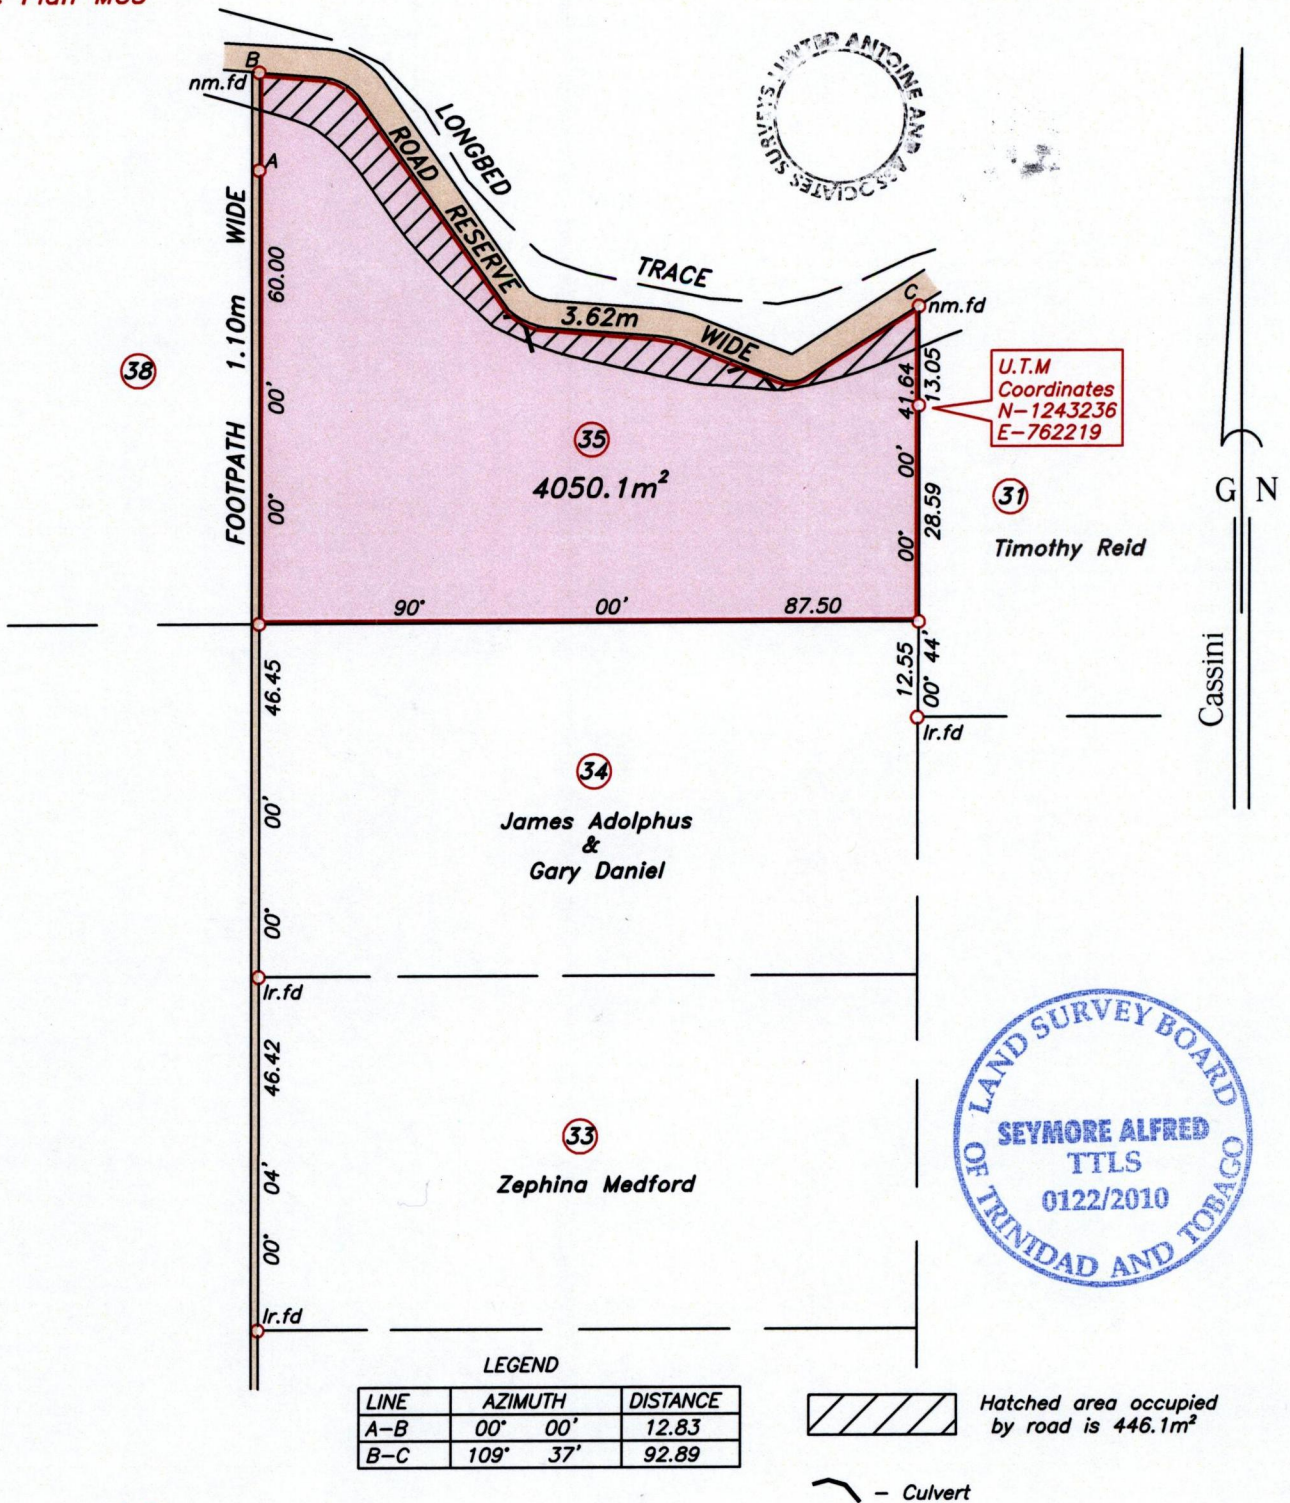

SEE 1531:68

Approved *[Signature]*
Director of Surveys 2012.6.26

Note- UTM Zone 20 (WGS 84) Coordinates obtained from hand held GPS receiver
± 7.00m

SCALE 1:1000

○ Denotes iron put, except otherwise stated.

Bearings are grid based on solar observations


Distances are in metres

PLAN of a parcel of land coloured pink in the Ward of Tobago
Containing four thousand and fifty point one square metres.
Surveyed by me, with due authority on 5th May 2010 for Phyllis Roberts

In accordance with Regulation 25 (1) of the Land Surveyors' Regulations 1998, I certify that this plan is correct.

Checked by... *[Signature]* 20/6/12
Entered *[Signature]* 05.02.2013

[Signature]
Trinidad & Tobago Land Surveyor... 2010
Path: \\Aasl-server\2010\R142\P ROBERTS.DWG

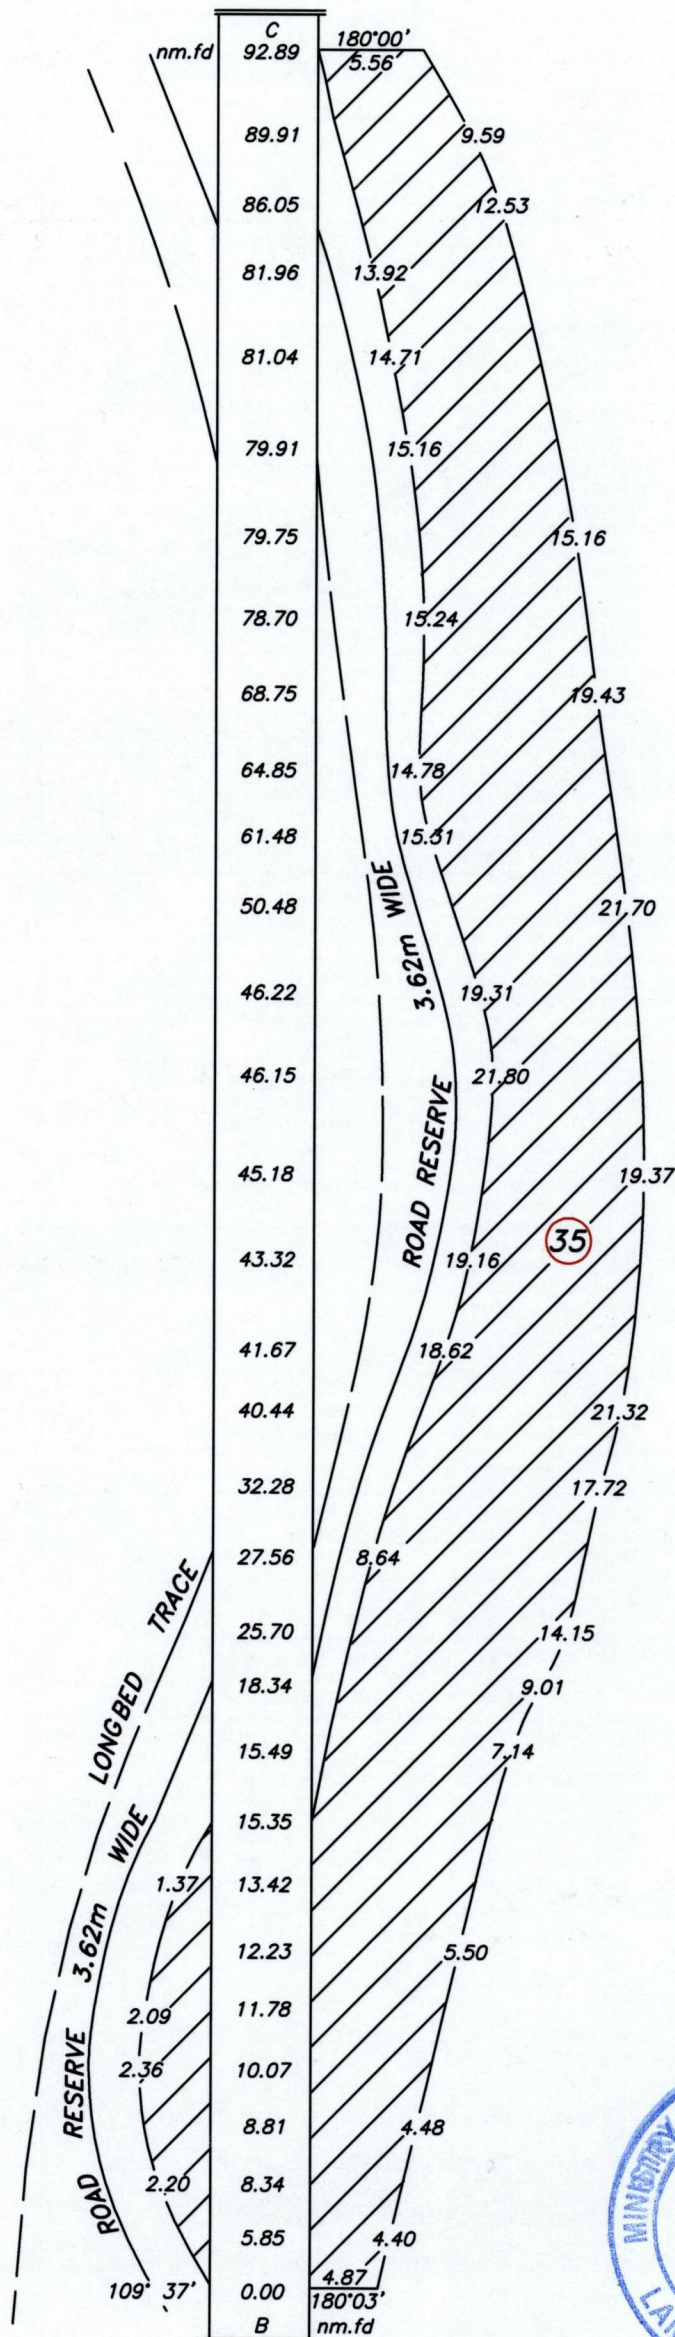

1434/18