

1434

1434/25


1835

To be brought under the provisions of the
Real Property Ordinance.

Cadastral Sheet D.2.K. ^{33C} 1/b
Borough of Chaguanas
County of Caroni

Vide: Bk. 984 Fol. 197
Bk. 1210 Fol. 77

U.R.P.N.

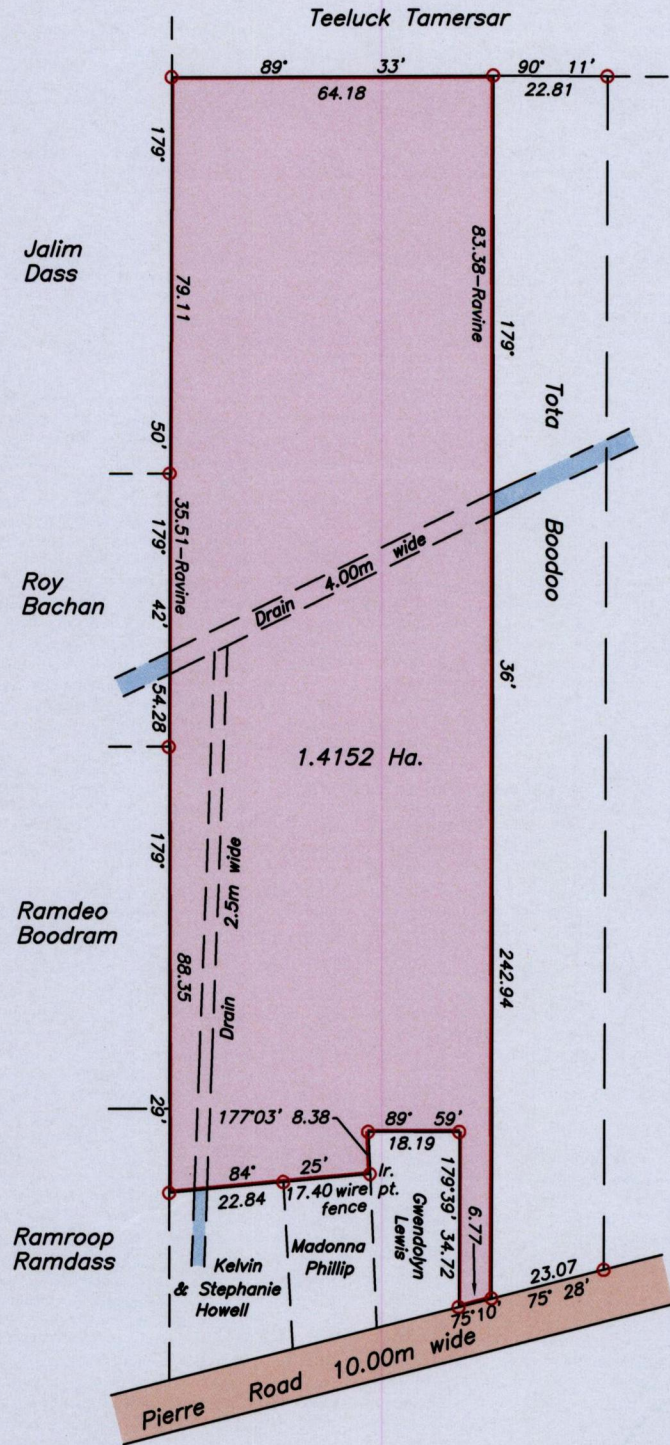

Approved

Director of Surveys 30/10/13

SCALE 1/1500
Distances are in metres

Note: To obtain Cassini bearing + 18 minutes
○ Denotes Iron put except otherwise stated
Bearings are U.T.M. Grid based on Solar Observations
Plan of a Parcel of land coloured pink in the Borough of Chaguanas
Containing one point four one five two hectares
Surveyed by me, with due authority, on October 19th 1999 for Gwendolyn Lewis
Certified Correct in accordance with Regulation 25 (1) of the Land Surveyors' Regulations 1998

Entered on 2013-07-23

Checked by Trinidad & Tobago Land Surveyor

25/6 2013