

1434

1434/197

197

To be brought under the provisions of the Real Property Ordinance


PROCESS ID # 77748

R.D.#4486/1934

Cadastral Sheet G.4.K., 54D
County of Victoria 4/a
Ward of Savana Grande

PRINCES TOWN

Refs. Bk 874 Fol 152
Bk 1131 Fol 179
Bk 1239 Fol 183

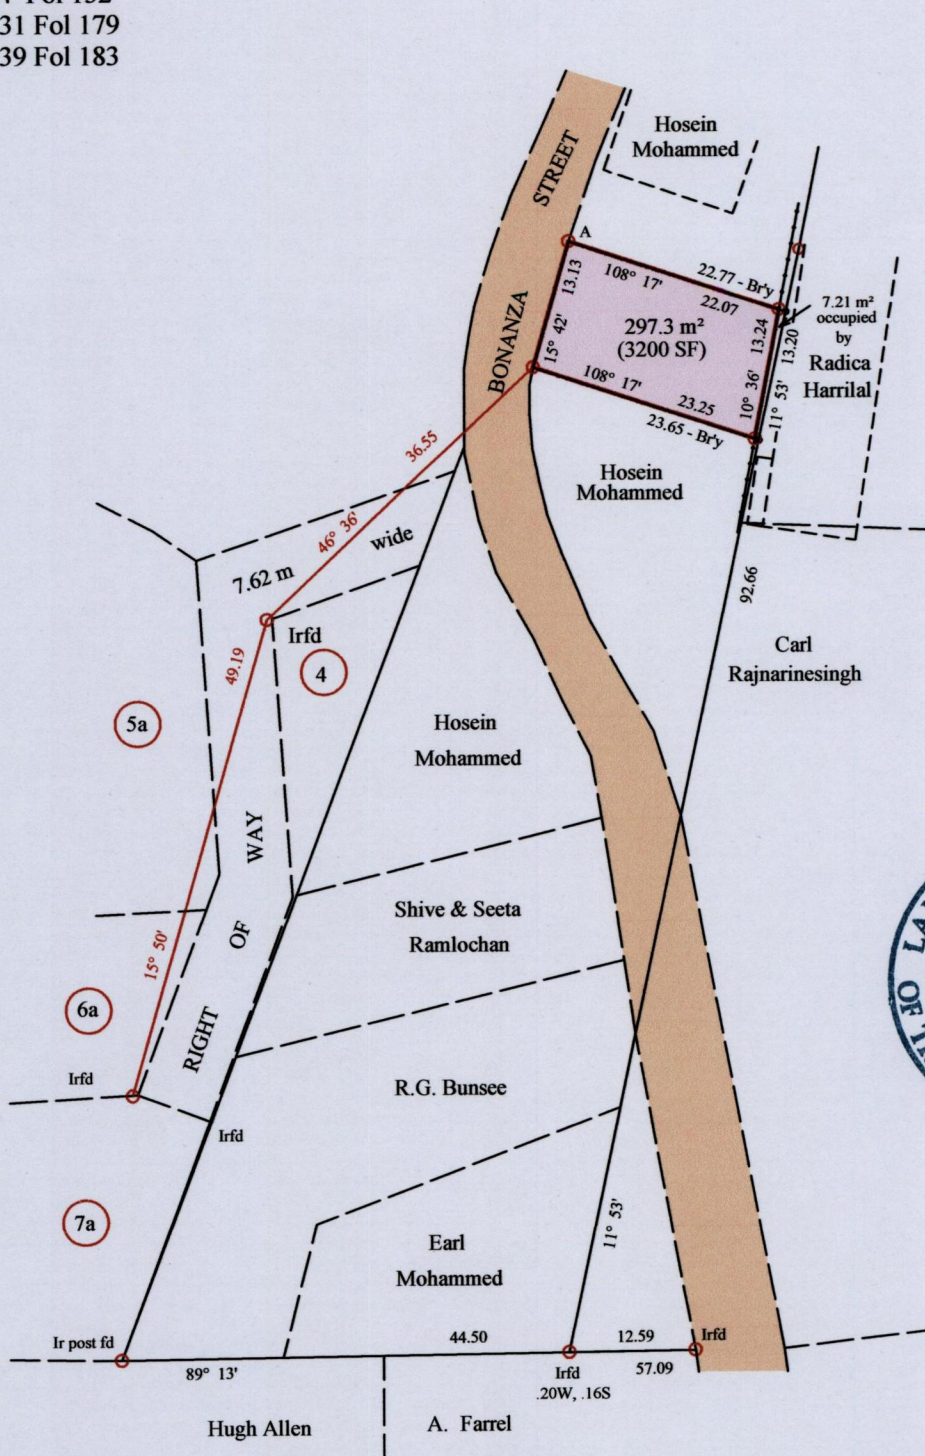

Irpt A
Hand-held GPS Coords.
UTM Zone 20, Naparima 1955
E 0677831 ± 5m
N 1135677

○ denotes Iron put except otherwise stated
Bearings are Cassini Grid based on Solar Obs.
Distances are in Metres
SCALE 1/750

Approved

Director of Surveys 13/11/13

PLAN of a parcel of land coloured pink in the Ward of Savana Grande
Containing two hundred and ninety seven point three square metres
Surveyed by me, with due authority, on 20th. July 2013 for Bolton Ramlochan.
Certified correct in accordance with Regulation 25 (1) of the Land Surveyors' Regulations 1998.

Checked by
Entered on

Meela Mohammed
Trinidad and Tobago Land Surveyor

25th July 2013