


Process ID# 73688


To be brought under the provisions of the  
Real Property Ordinance.

U.R.P.N. . . . .

43B  
Cadastral Sheet D.11.P. 4/a  
Ward of Couva  
County of Caroni  
Vide Plan BE 5  
R.D. 6392 / 1982

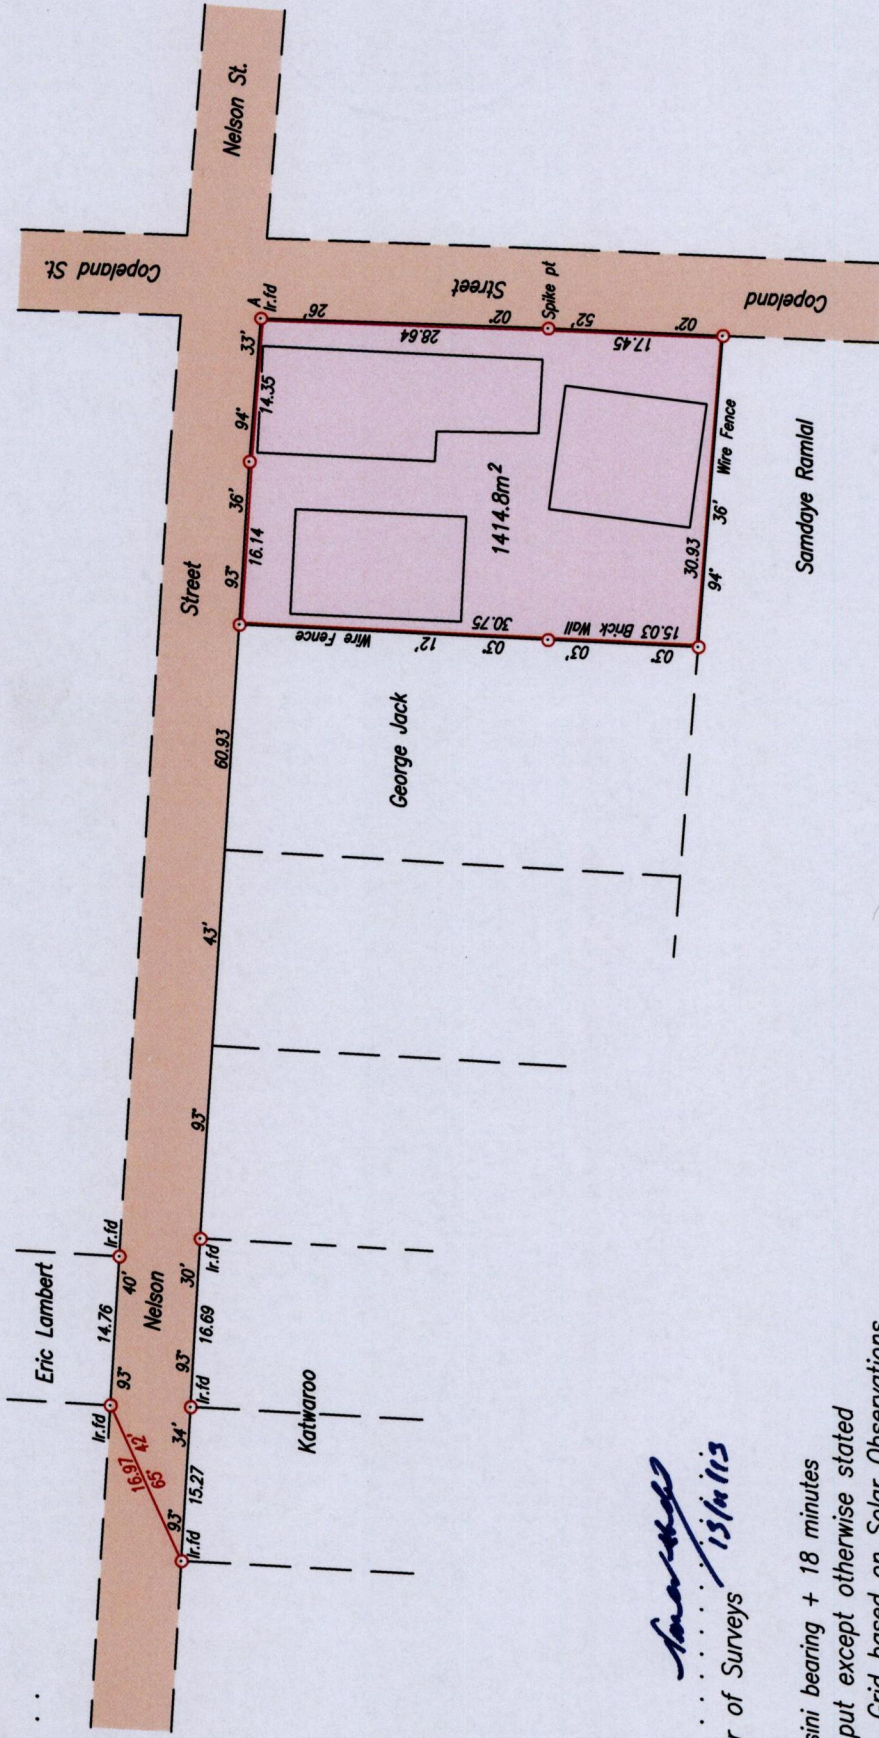

1434

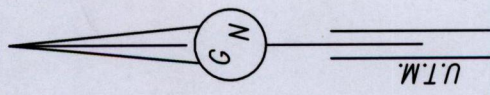

1434/200

2000

Approved  
*[Signature]*  
Director of Surveys

Note: To obtain Cassini bearing + 18 minutes

○ Denotes Iron put except otherwise stated

Bearings are U.T.M. Grid based on Solar Observations

Plan of a Parcel of land coloured pink in the Ward of Couva

Containing one thousand four hundred and fourteen point eight square metres

Surveyed by me, with due authority, on 17th July 2013 for Hassan Mohammed

Certified Correct in accordance with Regulation 25 (1) of the Land Surveyors' Regulations 1998

*[Signature]*

Entered on . . . . . 15/8  
Checked by *[Signature]* Nov. 2013 Trinidad & Tobago Land Surveyor . . . . . 2013

SCALE 1/750  
Distances are in metres  
Point A  
Co-ordinates obtained by Hand Held G.P.S. (Nap. Datum)  
Accuracy ± 6m  
E 675574 m  
N 1152829 m

