


Ward of Savana Grande

County of Victoria

Cadastral Sheet D. 23 L. 54 B.
3/a

PROCESS ID # 60415

To be brought under the Provisions of
the Real Property Ordinance

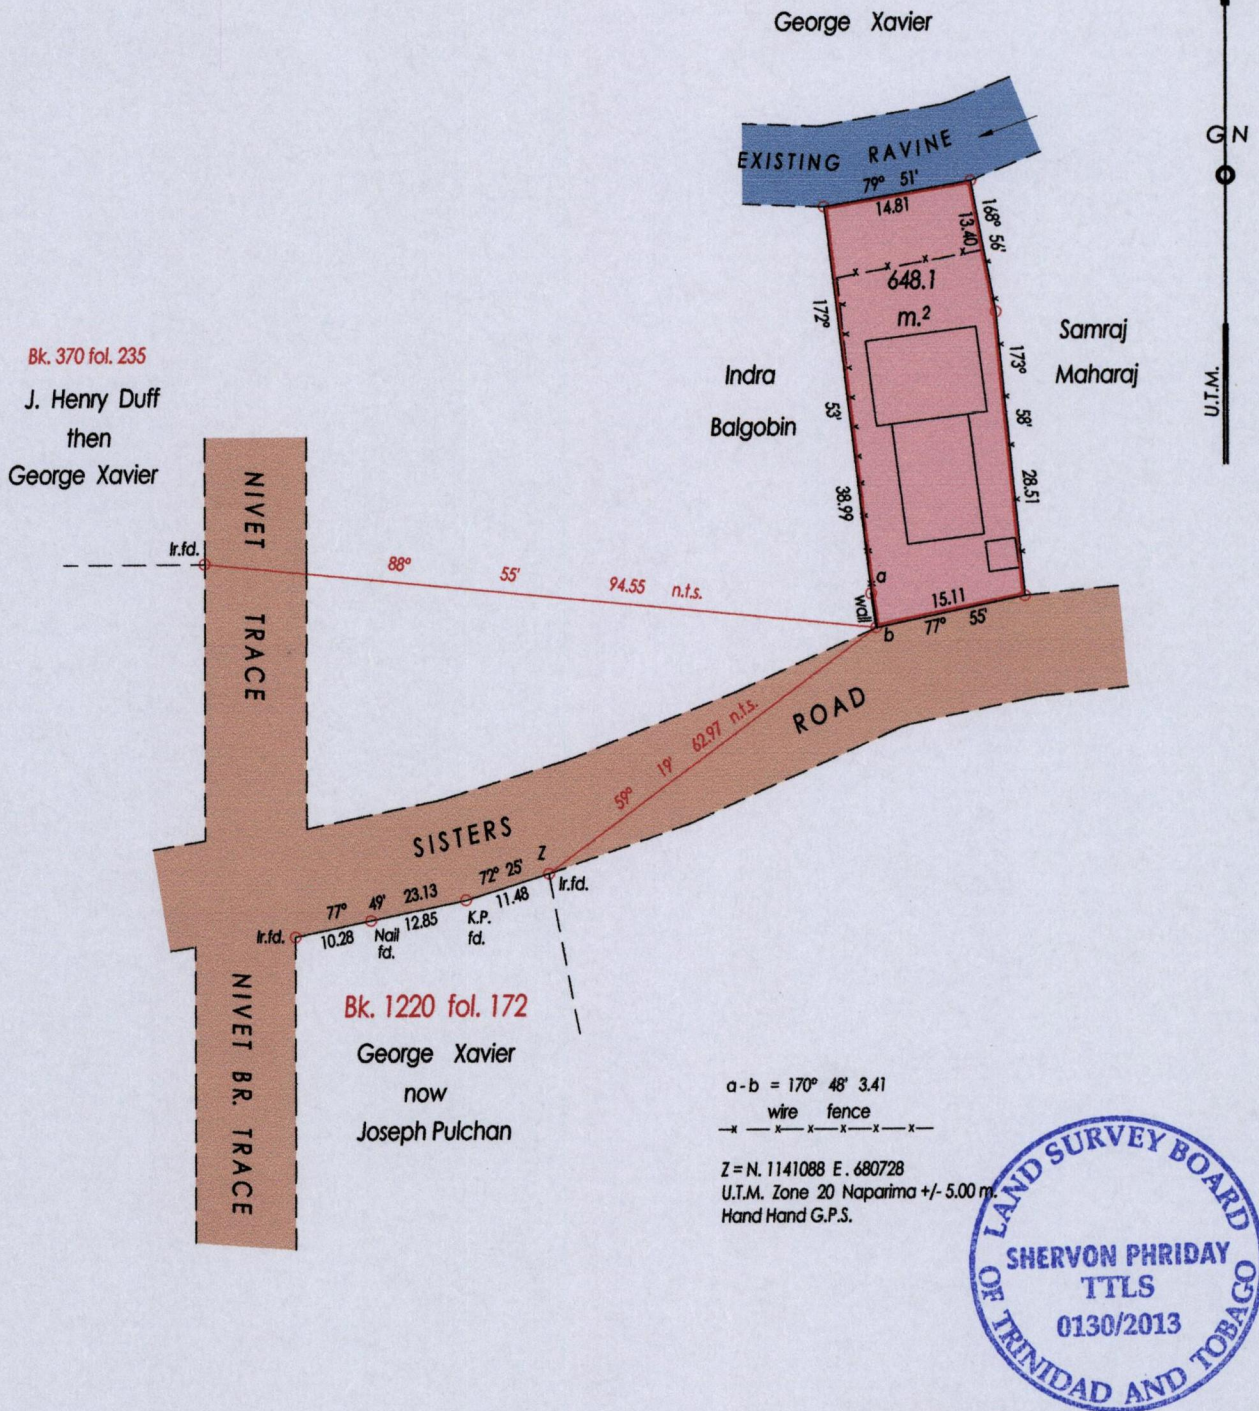

Bk. 1220 fol. 173

○ Denotes Iron Put Except
Stated Otherwise

Approved

Sheron Phriday
Director of Surveys 13/11/13

SCALE 1 : 750

Bearings are U.T.M. Grid based on Solar Observations Distances are in Metres
PLAN of a Parcel of land coloured pink in the Ward of Savana Grande
Containing six hundred and forty eight point one square metres
Surveyed by me, with due authority on, 21st. Oct. 2012 for Rookmin Bridgelal
Certified correct in accordance with Regulation 25 (1) of the Land Surveyors
Regulations 1998.

Checked by.....

Sheron Phriday

Entered on.....

Trinidad & Tobago Land Surveyor *17th Report* 2013