


U.P.R.N.....
To be brought under the provisions
of the REAL PROPERTY ORDINANCE

Cadastral Sheet 1.14.0
Ward of Tobago
Parish of St. Paul
BELLE GARDEN

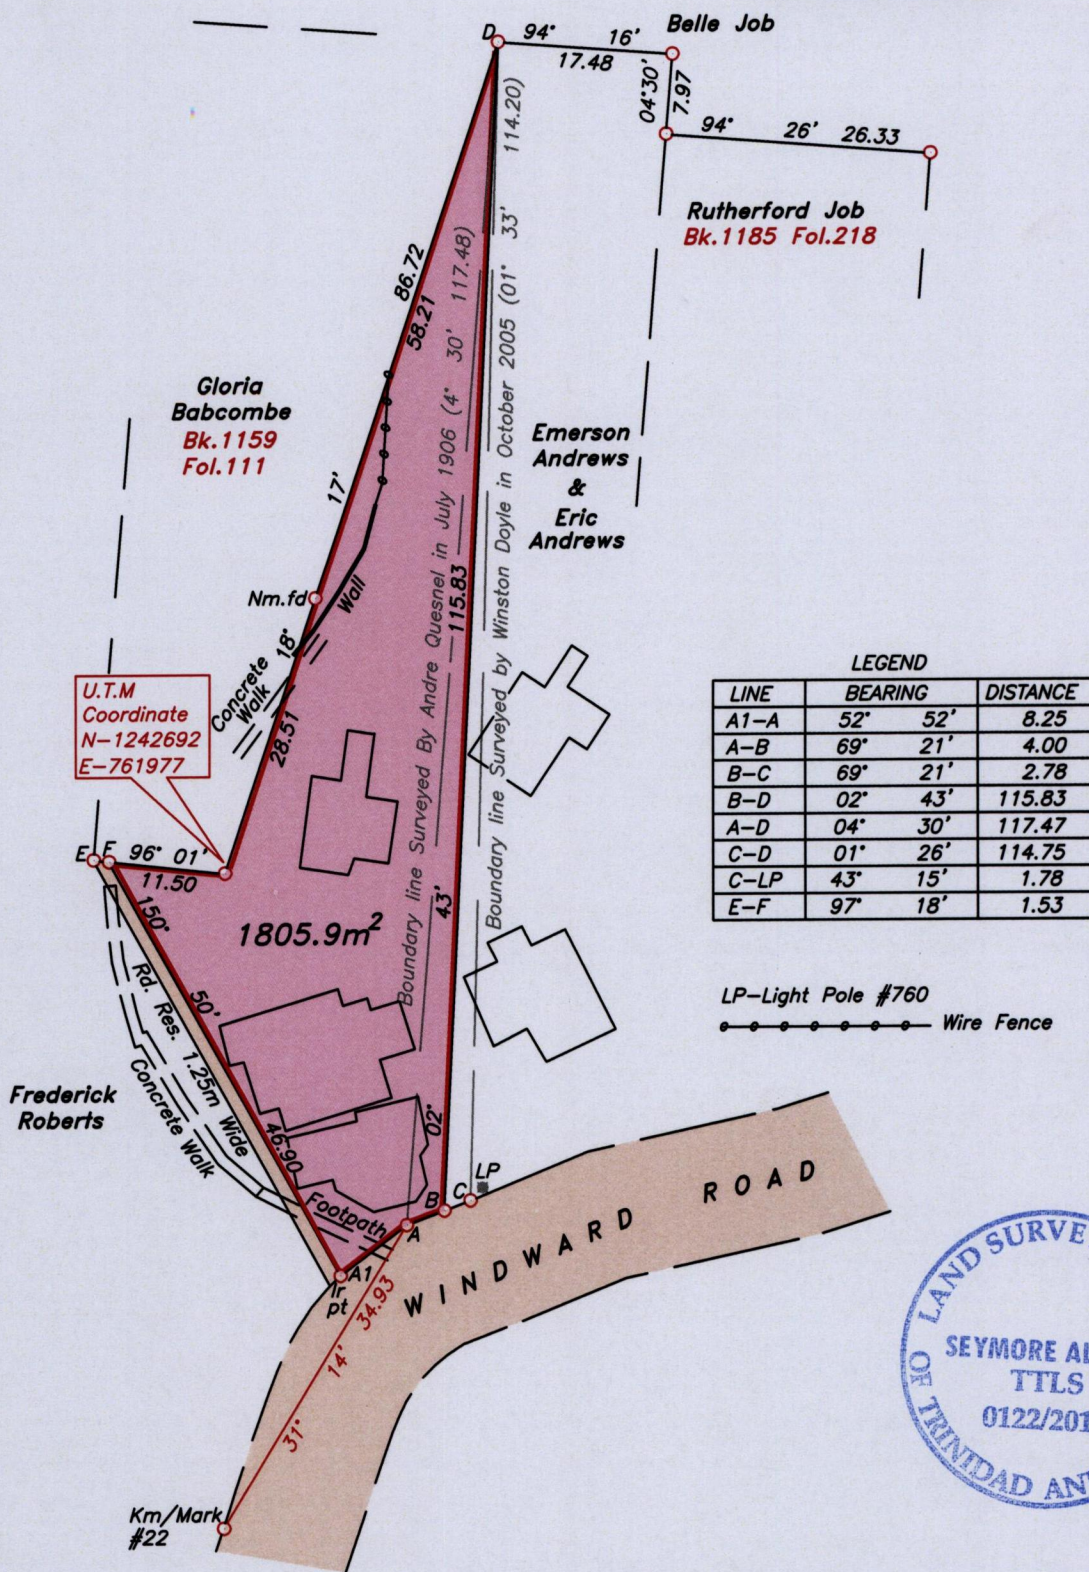

Cassini
G N

Approved

[Signature]
Director of Surveys

Note- UTM Zone 20 (WGS 84) Coordinates obtained
from hand held GPS receiver
± 5.00m

SCALE 1:750

○ Denotes iron found, except otherwise stated.

Bearings are grid based on solar observations

Distances are in metres

PLAN of a parcel of land coloured pink in the Ward of Tobago
Containing one thousand eight hundred and five point nine square metres.
Surveyed by me, with due authority on 27th September 2012 for Carmen Bain
In accordance with Regulation 25 (1) of the Land Surveyors' Regulations 1998, I certify that this
plan is correct.

Checked by.....
Entered

[Signature]
Trinidad & Tobago Land Surveyor..... 29 July 2013.