

1434

1434/215 215


Cadastral Sheet I.17.K 2G  
3/d/2

Ward of Tobago

Parish of St. Andrew

To be brought under the provisions of the Real Property Ordinance

SCARBOROUGH

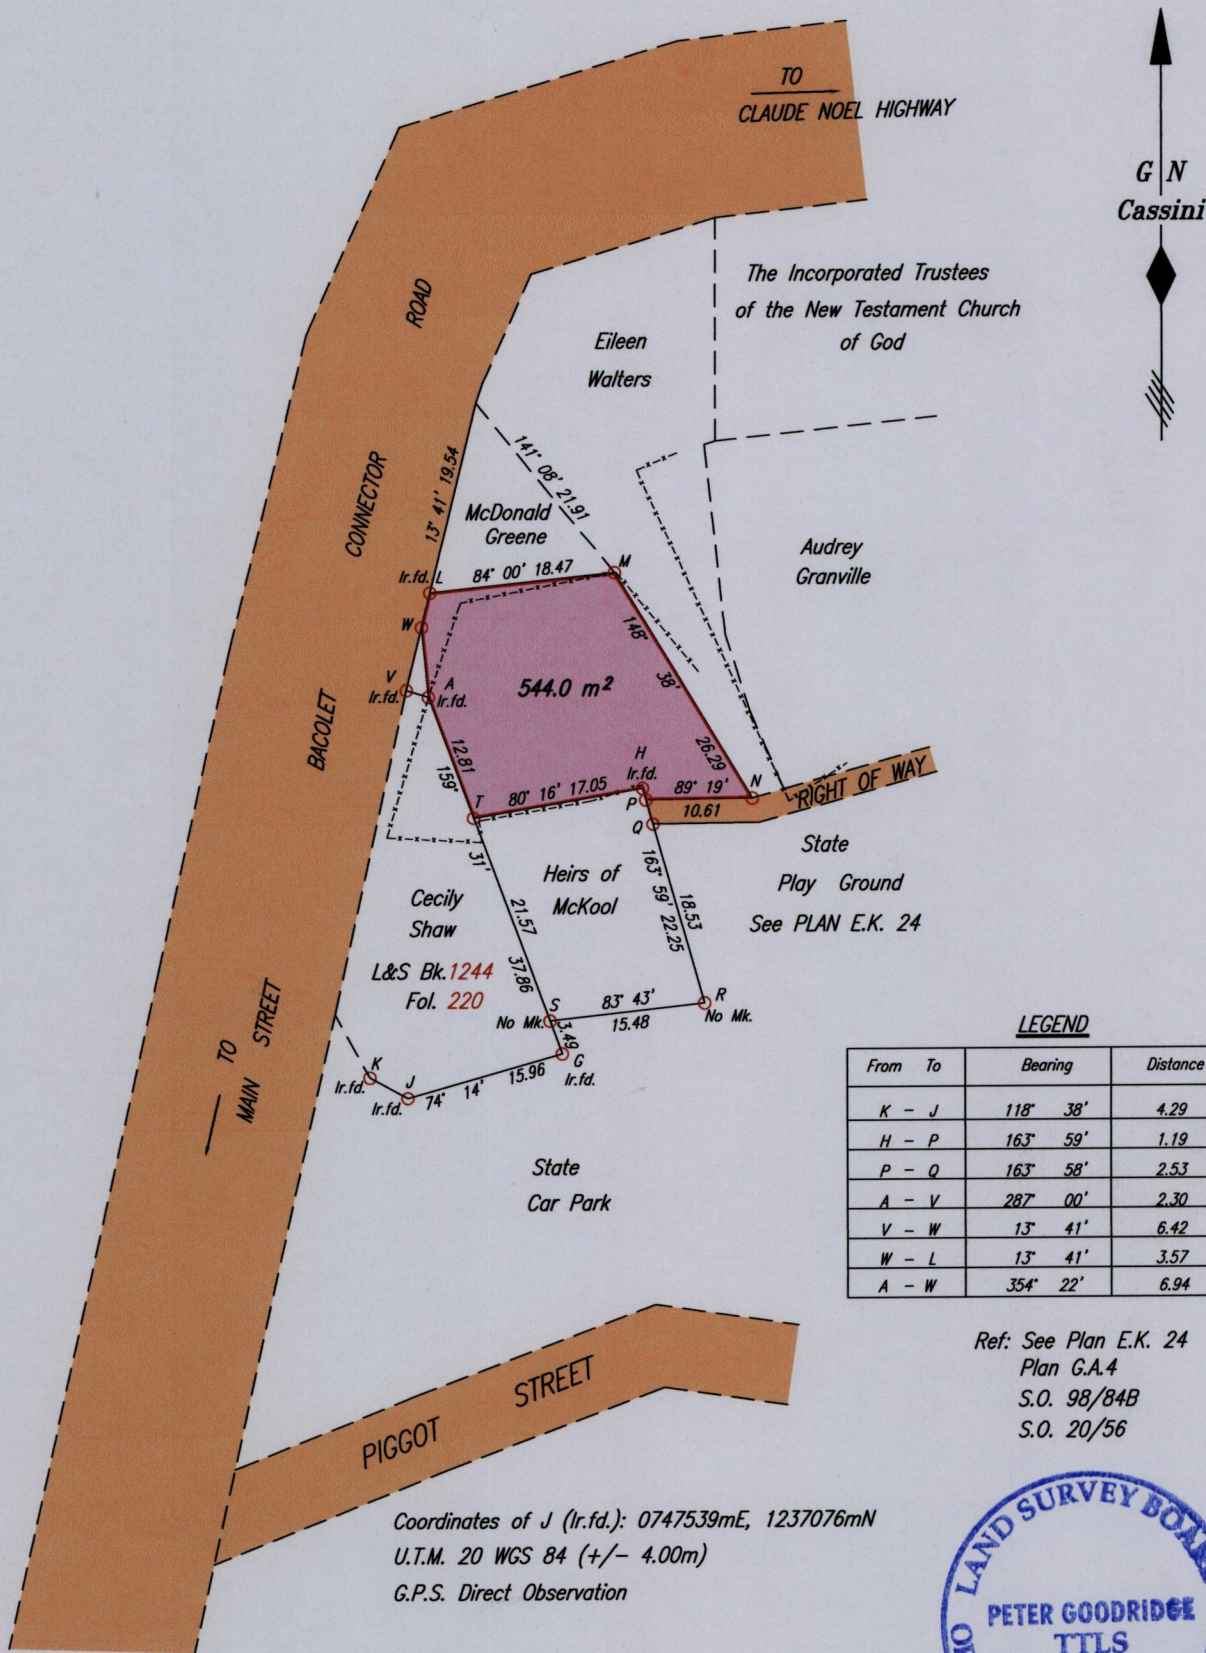

Approved *[Signature]*  
Director of Surveys 28/1/13

SCALE 1:750

○ Denotes Iron put except where otherwise stated  
Bearings are Cassini Grid based on Solar Observations

Distances are in METRES

PLAN of a Parcel of land coloured pink in the Ward of Tobago  
Containing five hundred and forty four point zero square metres  
Surveyed by me, with due authority, on 9th February 2011 for Cewill Everette Denoon  
Certified Correct in accordance with Regulation 25 (1) of The Land Surveyors Regulations 1998,

Checked by .....

*[Signature]* TTLS

Entered on .....