


PLYMOUTH

To be brought under the provisions of the Real Property Ordinance

PROCESS ID # 44532

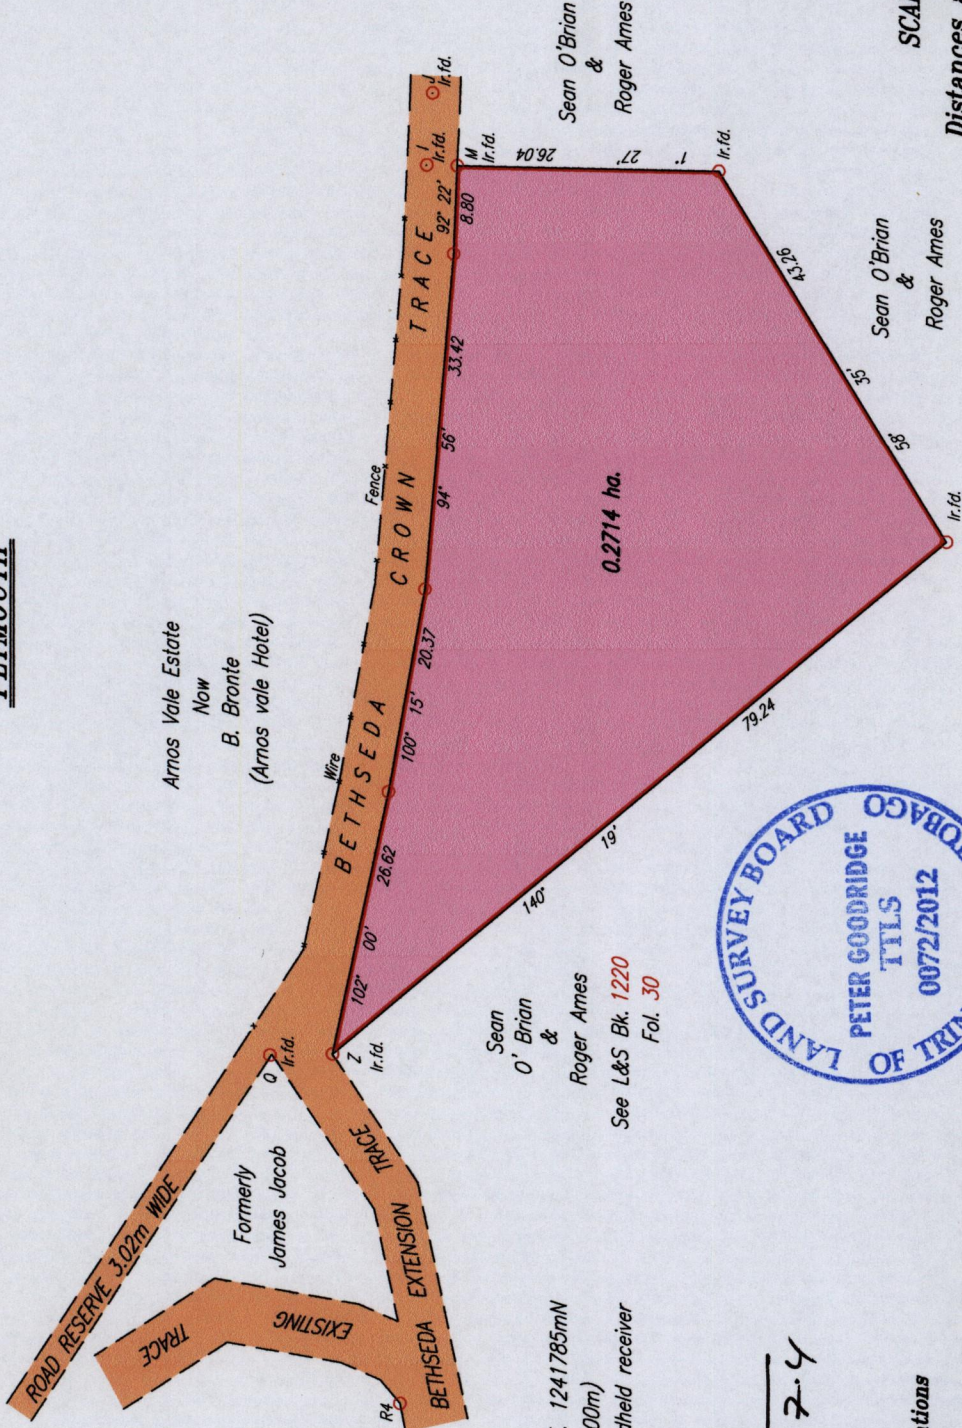

Coordinates of Z (Ir. Id.): 0743811mE. 1241785mN  
U.T.M. 20 Naparima (+/- 6.00m)  
G.P.S Direct Observation using a handheld receiver

Approved: *[Signature]*  
Director of Surveys 2012. 7.4

- Denotes Iron put except where otherwise stated
- Bearings are Cassini Grid based on Solar Observations

PLAN of a Parcel of land coloured pink in the Ward of Tobago  
Containing zero point two seven one four hectares  
Surveyed by me, with due authority, on the 16th of April 2010 for Malack Jacobs

In accordance with Regulation 25 (1) of The Land Surveyors Regulations 1998,

I certify that this plan is correct.

Checked by *[Signature]* 20/6/12

Entered on *[Signature]* 06.02.2013



1434

25  
25

SCALE 1:750  
Distances are in METRES

LEGEND

From To	Bearing	Distance
Z - Q	359° 13'	6.22
Q - R4	249° 34'	37.06
M - I	1° 27'	3.04
I - J	94° 33'	7.16