


To be brought under the provisions of the
Real Property Ordinance

Cadastral Sheet I.16 1F
Ward of Tobago 5/c
Parish of St. Andrew
CARNBEE

Process ID # 48334

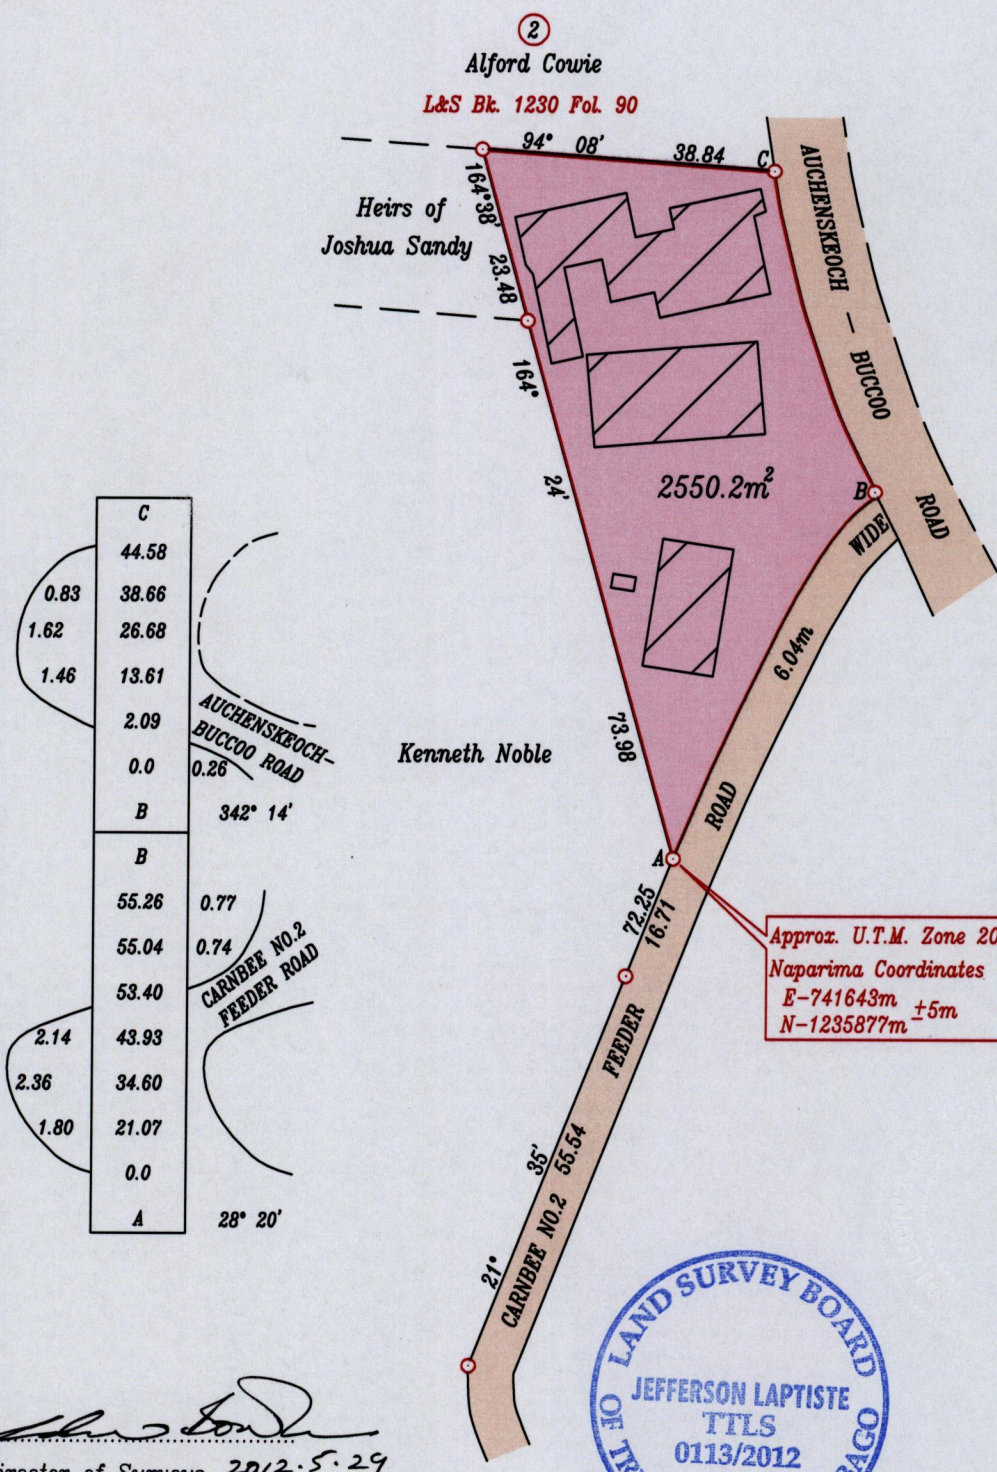

Approx. U.T.M. Zone 20
Naparima Coordinates
E-741643m ±5m
N-1235877m



Approved *[Signature]*
Director of Surveys 2012.5.29

Coordinates obtained from hand held G.P.S. receiver
Bearings are Cassini grid based on solar observations
○ denotes iron found except otherwise stated

SCALE 1:1000
Distances are in metres

Plan of a Parcel of land coloured pink in the Ward of Tobago.
Containing two thousand five hundred and fifty point two square metres.
Surveyed by me with due authority, on August 11, 2006 for Clyde James.
I hereby certify in accordance with Reg. 25(I) of the Land Surveyors' Regulations 1998,
this plan is correct.

Checked by *[Signature]*

[Signature]

Entered on Trinidad and Tobago Land Surveyor *[Signature]* 2012