


To be brought under the Provisions of the
Real Property Ordinance

Cadastral Sheet 13 E, A. 20. H
3/d

Ward of St. Anns

County of St. George

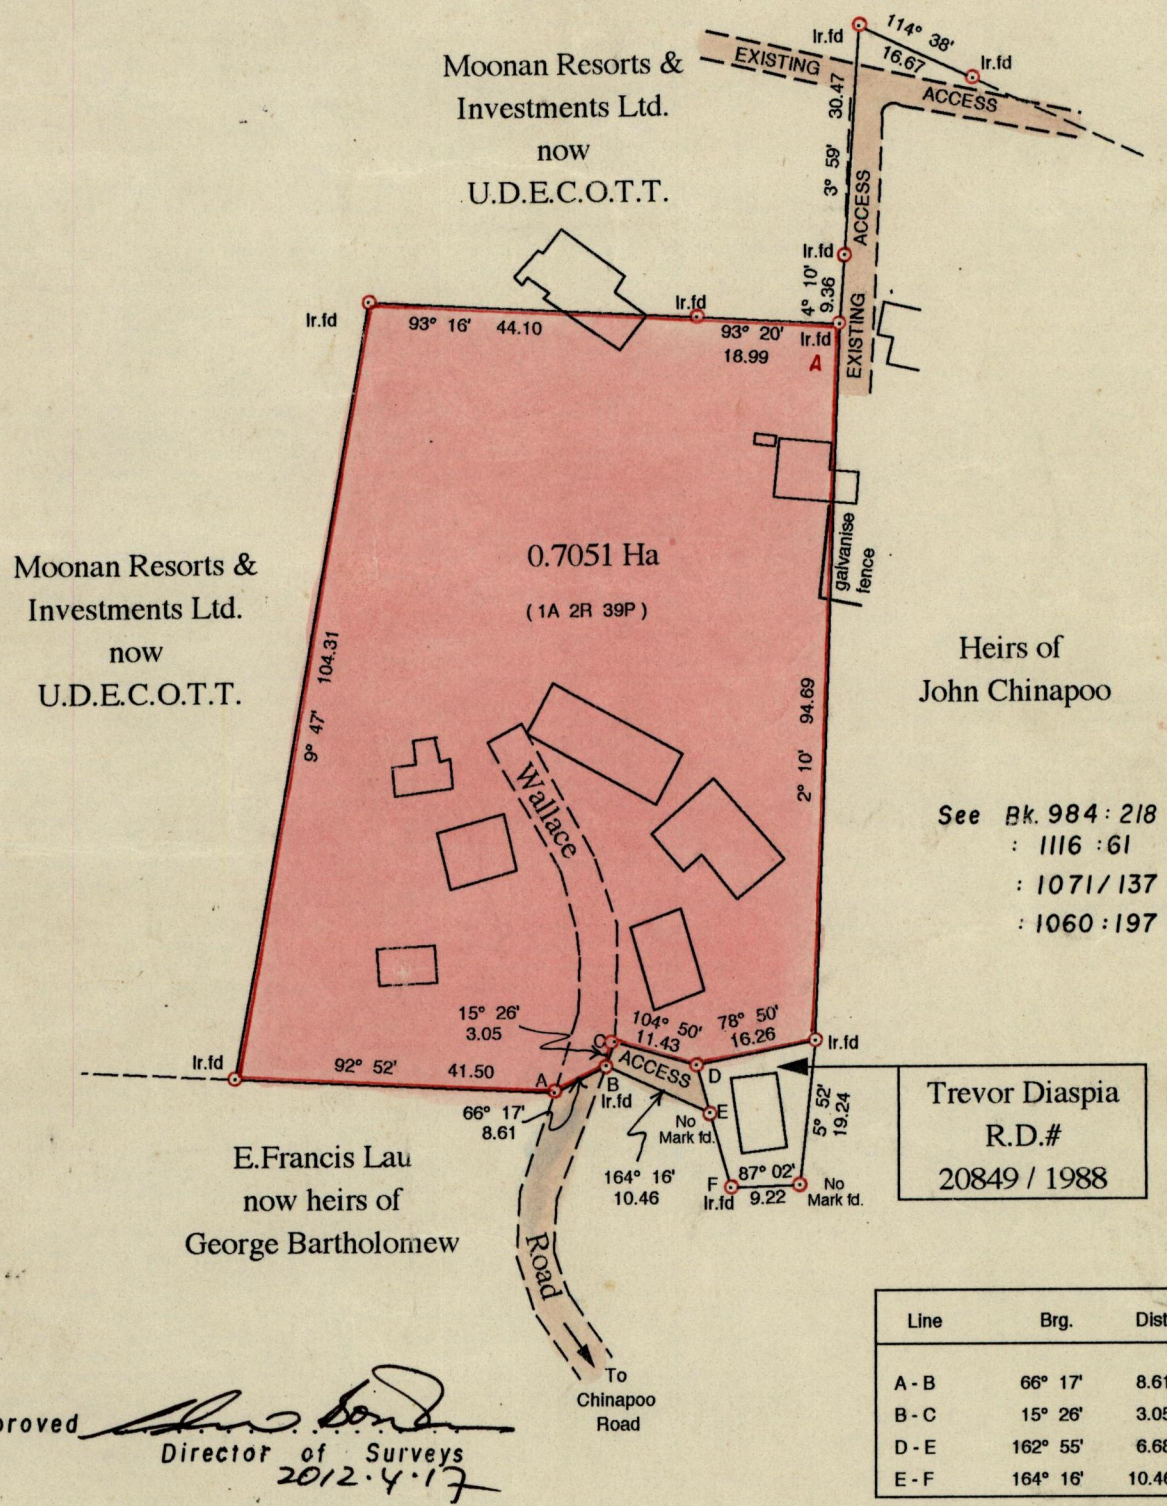

Approved *[Signature]*
Director of Surveys
2012.4.17

A : 665412 E.
1179395 N.
Scaled from Ward Sheet

SCALE 1 : 1000
Distances are in metres

○ Denotes Iron Put unless otherwise stated
Bearings are Cassini Grid based on Solar Obs.

PLAN of a Parcel of land coloured pink in the Ward of St. Anns
Containing zero point seven zero five one hectares

Surveyed by me, with due authority, on 14th & 26th August 2003 for Sylina Duprey

In accordance with Regulation 25(1) of the Land Surveyors' Regulations 1998, I certify that this plan is correct.

Checked by *[Signature]*

[Signature]

Entered on

Trinidad & Tobago Land Surveyor *5th Sept* 2003

