

To be brought under the provisions of the Real Property Ordinance


Ward of Savana Grande

County of Victoria

Cadastral Sheet G.4.O., 54D / 4/a/3

PROCESS ID# 48763

VIDE Bk.1021 fol.147
Bk.1215 fol.10
Bk.1049 fol.92

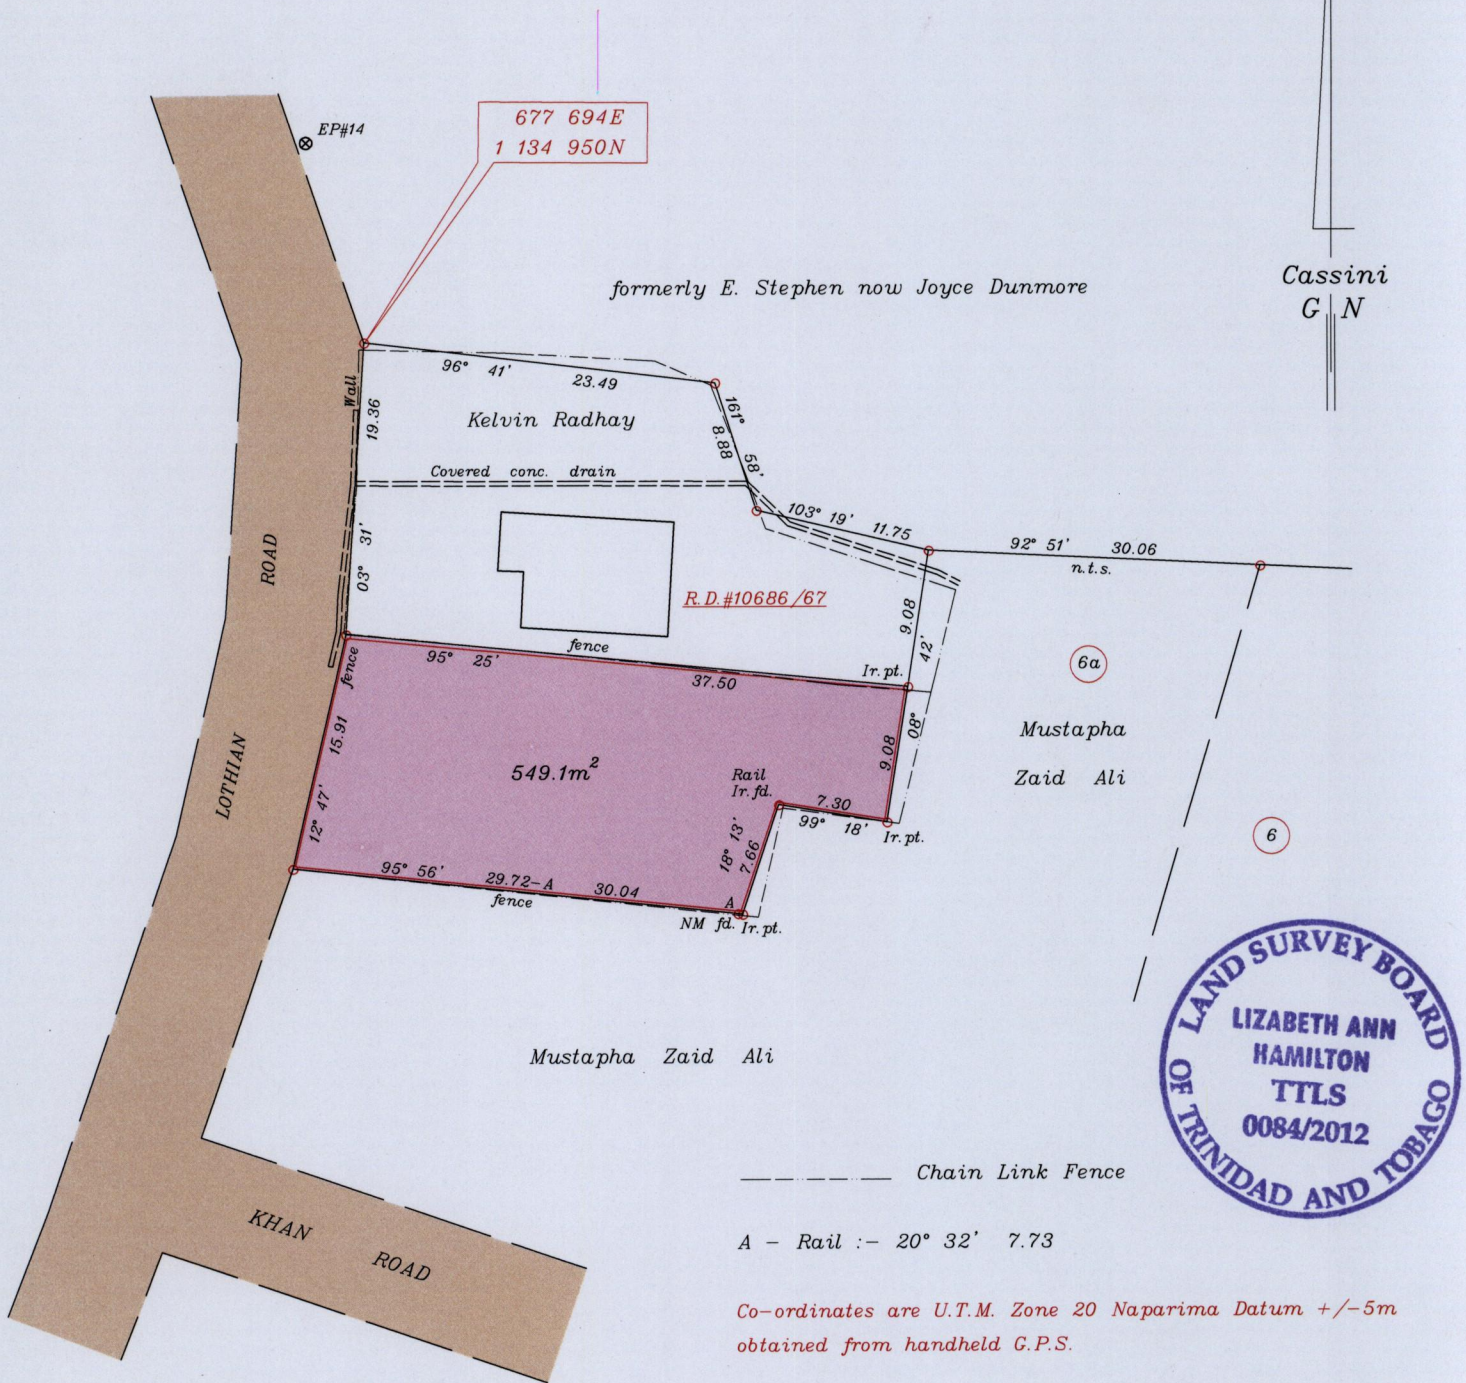

Approved *[Signature]*
Director of Surveys 2012. 7. 24

SCALE 1:500

o denotes Ir. fd. unless otherwise stated

Bearings are Cassini Grid based on Solar Observations Distances are in metres

PLAN of a Parcel of land coloured pink in the Ward of Savana Grande

Containing five hundred and forty nine point one square metres

Surveyed by me, with due authority, on January 31, 2012 for Kelvin Radhay

and Sylverene Radhay

In accordance with Regulation 25(1) of the Land Surveyors Regulations 1998,

I certify that this plan is correct.

Checked by *[Signature]* 18/7/12

[Signature]
Trinidad & Tobago Land Surveyor

February 07 2012

Entered CMIS 05-02-2013 *[Signature]*

