

1434

41


To be brought under the Provisions of the Real Property Ordinance

Cadastral Sheet D.8.E. 33F
Borough of Chaguanas
County of Caroni

U.R.P.N.

Ref.: Reg. No. DE 2012 0022 0413 D001

PROCESS ID# 53431

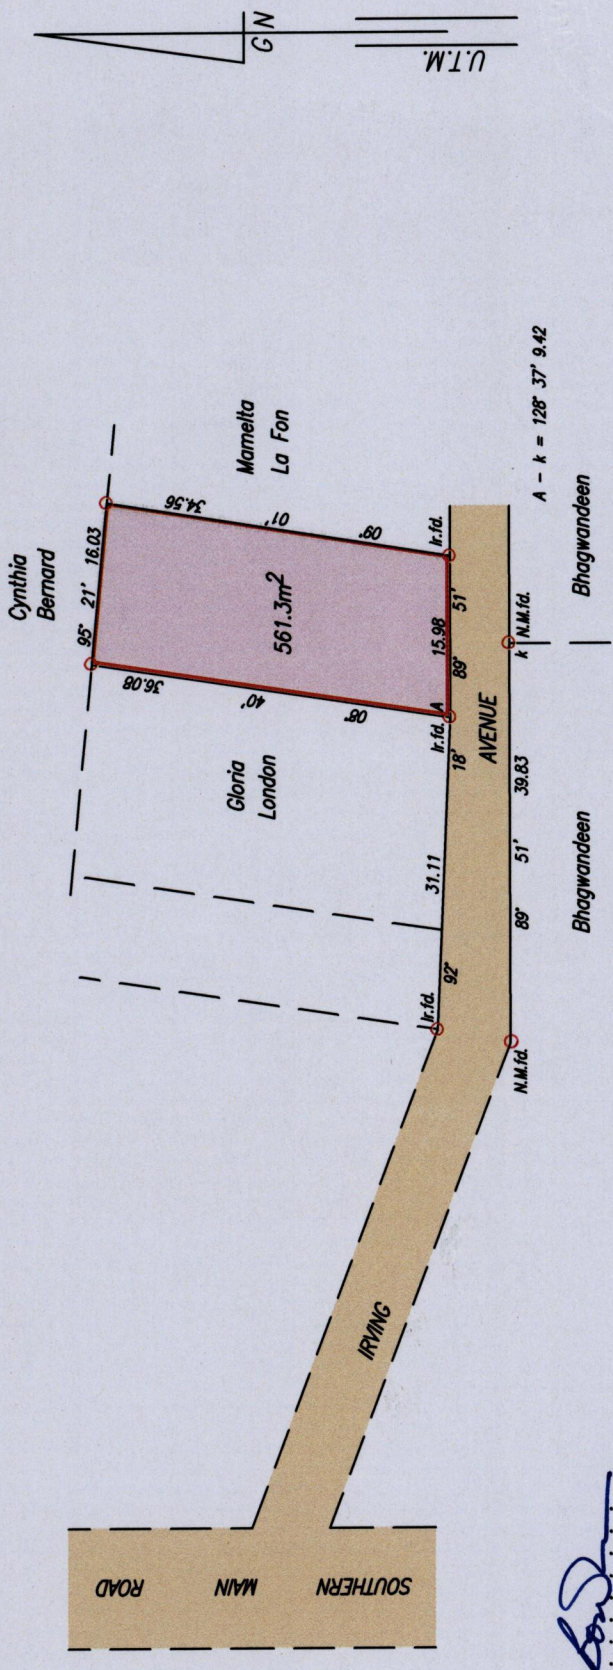

Approved
[Signature]
Director of Surveys 2012-8-10

Point A
Co-ordinates obtained by Hand Held G.P.S. (Nap. Datum)
Accuracy ± 6m
E 673695m
N 1158153m

SCALE 1:750
Distances are in metres



Note: To obtain Cassini bearing + 18 minutes
○ Denotes Iron put except otherwise stated
Bearings are U.T.M. Grid based on Solar Observations
Plan of a Parcel of land coloured pink in the Borough of Chaguanas
Containing five hundred and sixty one point three square metres.
Surveyed by me, with due authority, on 16th. May, 2012 for Ricky Williams
In accordance with Regulation 25 (1) of the Land Surveyors' Regulations 1998,
I certify that this plan is correct.

[Signature]
Ganeshdath Ramcharitar

Entered on
Checked by *[Signature]* 18/5
Trinidad & Tobago Land Surveyor 2012