


To be brought under the Provisions of
the Real Property Ordinance
Address - #21 First St.,
Maingot Rd.,
Tunapuna.

Process ID # 54563

Ward of Tacarigua
County of St. George
Cadastral Sheet B.18.J., 14D
3/d

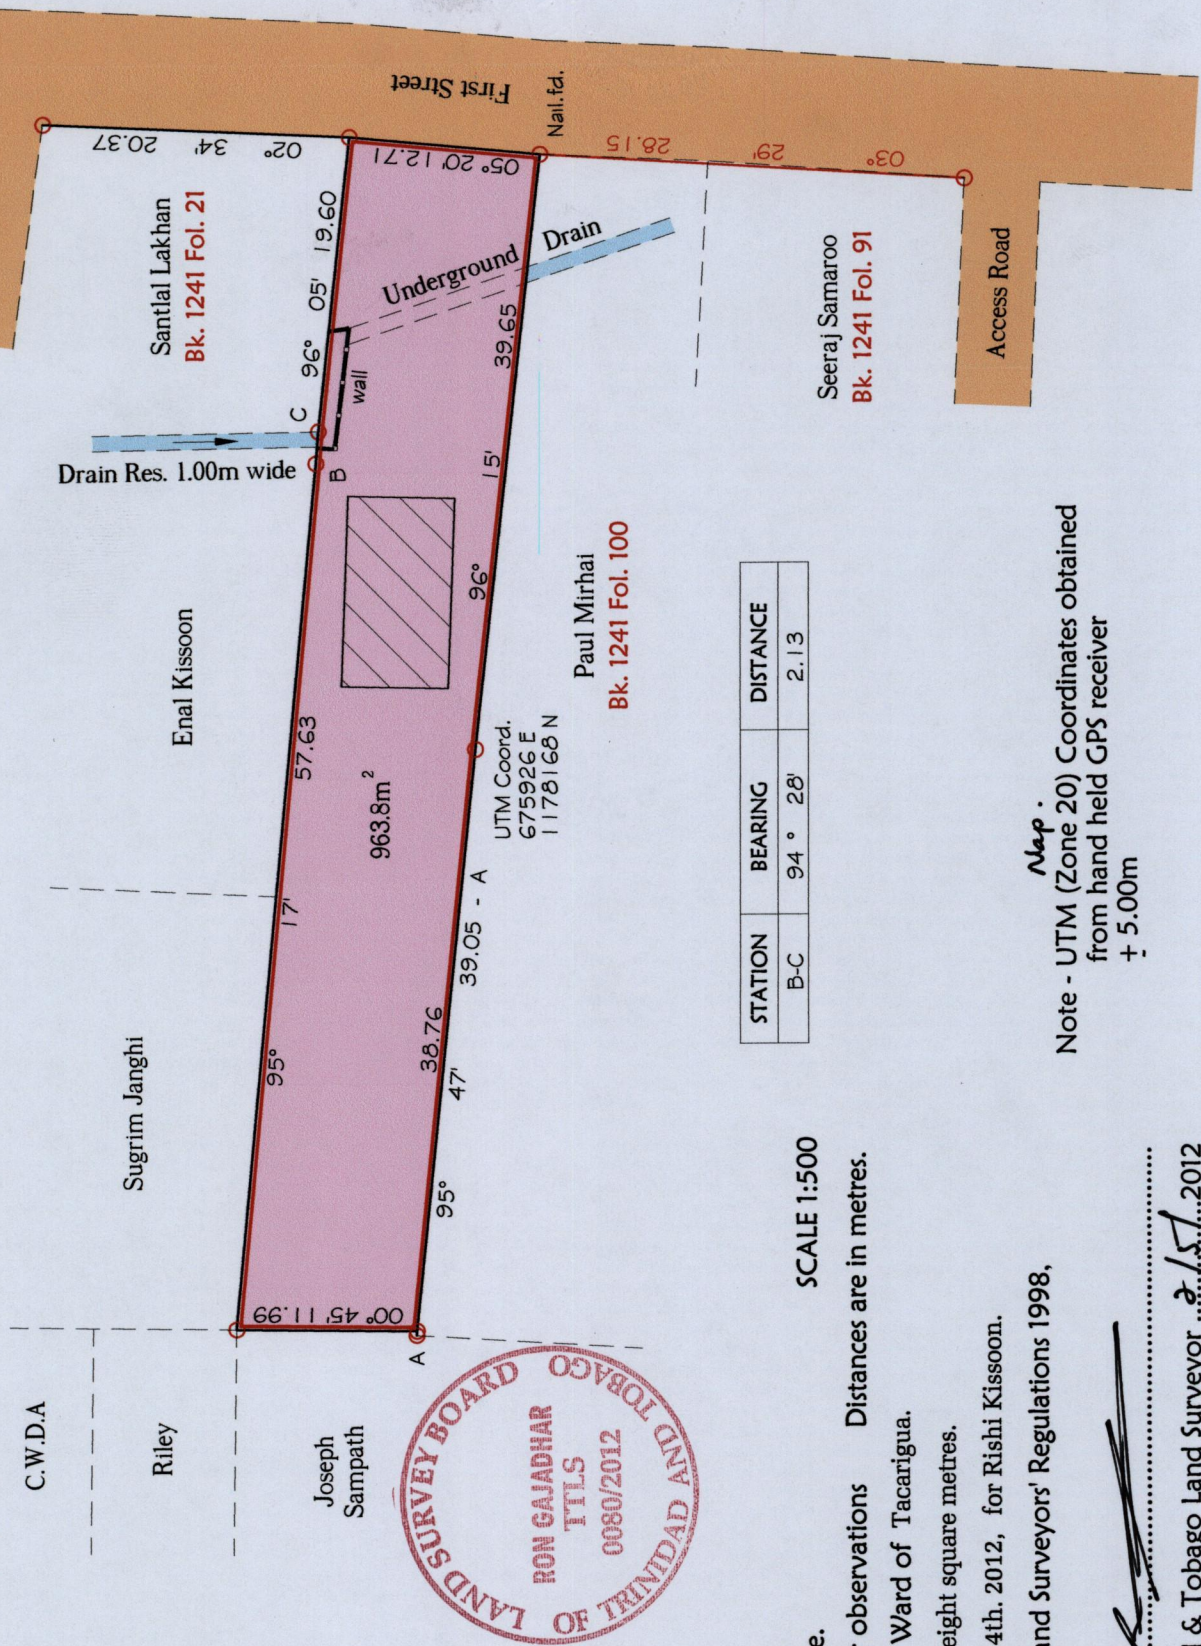

Approved
[Signature]
Director of Surveys 2012-9-13

○ Denotes Iron found except stated otherwise.
Note: Bearings are Cassini grid based on solar observations Distances are in metres.
Plan of a Parcel of land coloured pink in the Ward of Tacarigua.
Containing nine hundred and sixty three point eight square metres.

Surveyed by me, with due authority, on April 4th, 2012, for Rishi Kissoon.
In accordance with Regulation 25(1) of the Land Surveyors' Regulations 1998,
I certify that this plan is correct.

Checked by *[Signature]* 12/9/12
Entered
Trinidad & Tobago Land Surveyor 2/15/2012

STATION	BEARING	DISTANCE
B-C	94° 28'	2.13

Note - UTM (Zone 20) Coordinates obtained
from hand held GPS receiver
+ 5.00m

50