


To be brought under the provisions of the Real Property Ordinance

PROCESS ID # 57790

MT. GRACE

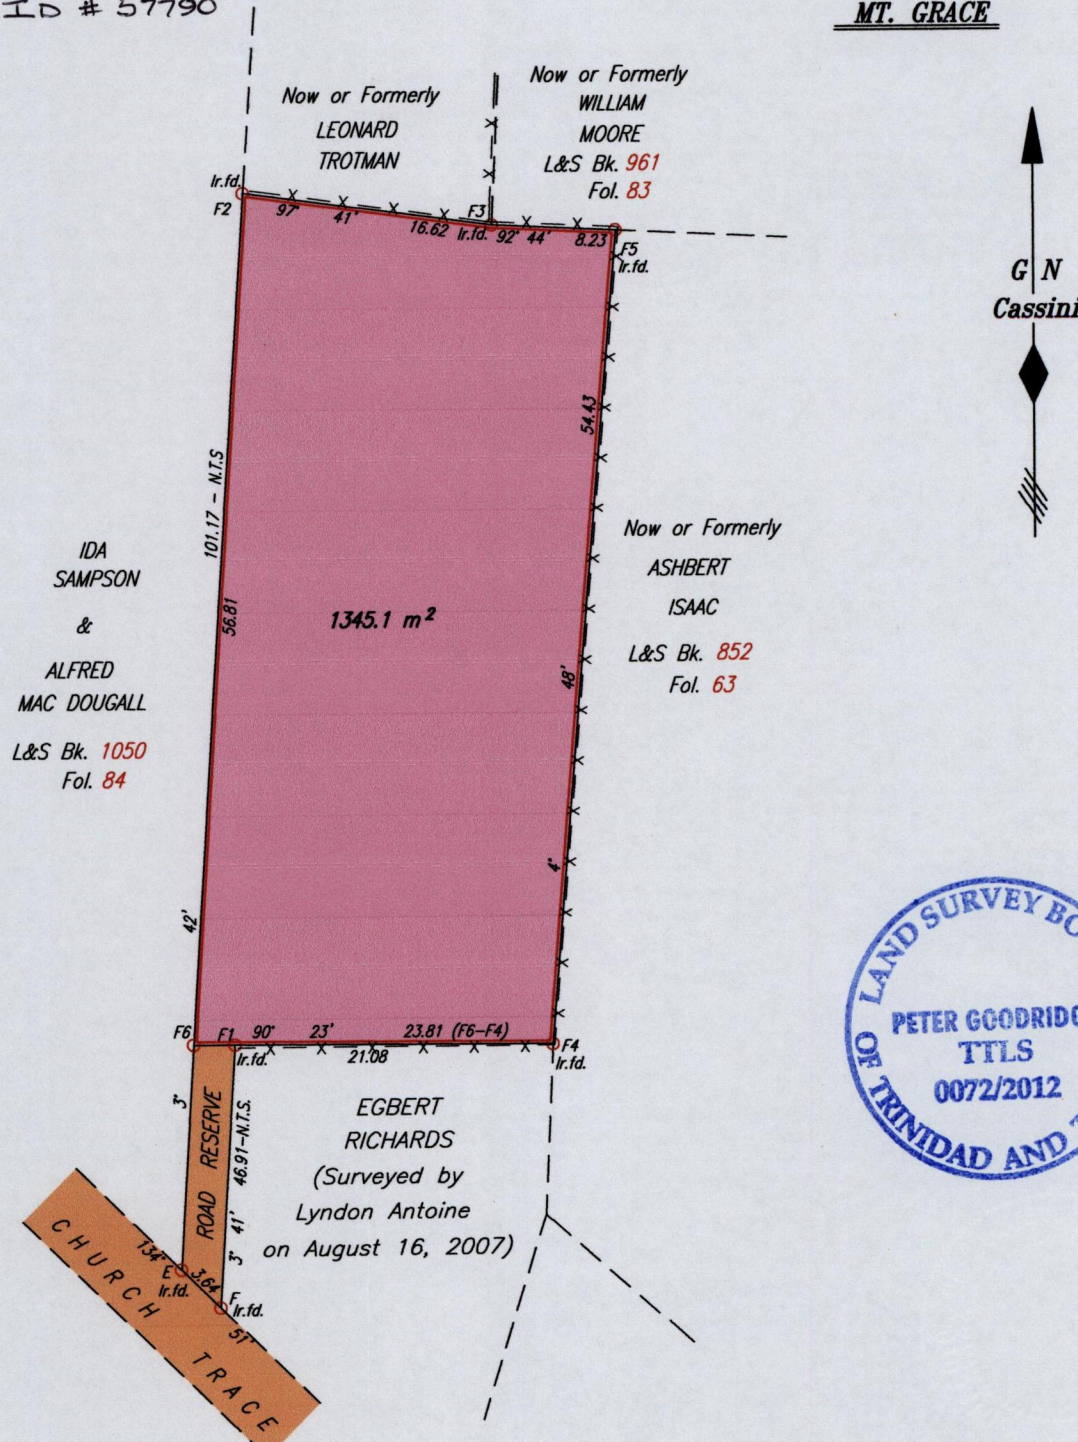

Reference: L&S Bk.1520 Fol.151

Coordinates of E (Ir.f.d.): 0747445mE, 1239312mN
U.T.M. 20 Naparima (+/- 4m)
G.P.S. Direct Observation using handheld receiver

Approved *[Signature]*
Director of Surveys 2012.9.28

SCALE 1 : 750
Distances are in METRES

- o Denotes Iron put except where otherwise stated
- Bearings are Cassini Grid based on Solar Observations

PLAN of a Parcel of land coloured pink in the Ward of Tobago
 Containing one thousand three hundred and forty five point one square metres
 Surveyed by me, with due authority, on March 10th 2010 for Jennifer Joseph
 In accordance with Regulation 25 (1) of The Land Surveyors' Regulations 1998,
 I certify that this plan is correct.

Checked by *[Signature]* 25/9/12
 Entered on

[Signature] TTLS
 20th June 2012
 Trinidad & Tobago Land Surveyor
 C:\LESS 2010\TOBAGO\JOSPEH,JENNIFER.MT.GRACE.dwg. FILE NO: TJ046