


1434

333

U.P.R.N.....
To be brought under the provisions
of the REAL PROPERTY ORDINANCE

Cadastral Sheet I.17.C ^{2G}/_{1/b}
Ward of Tobago
Parish of St. David
PROVIDENCE

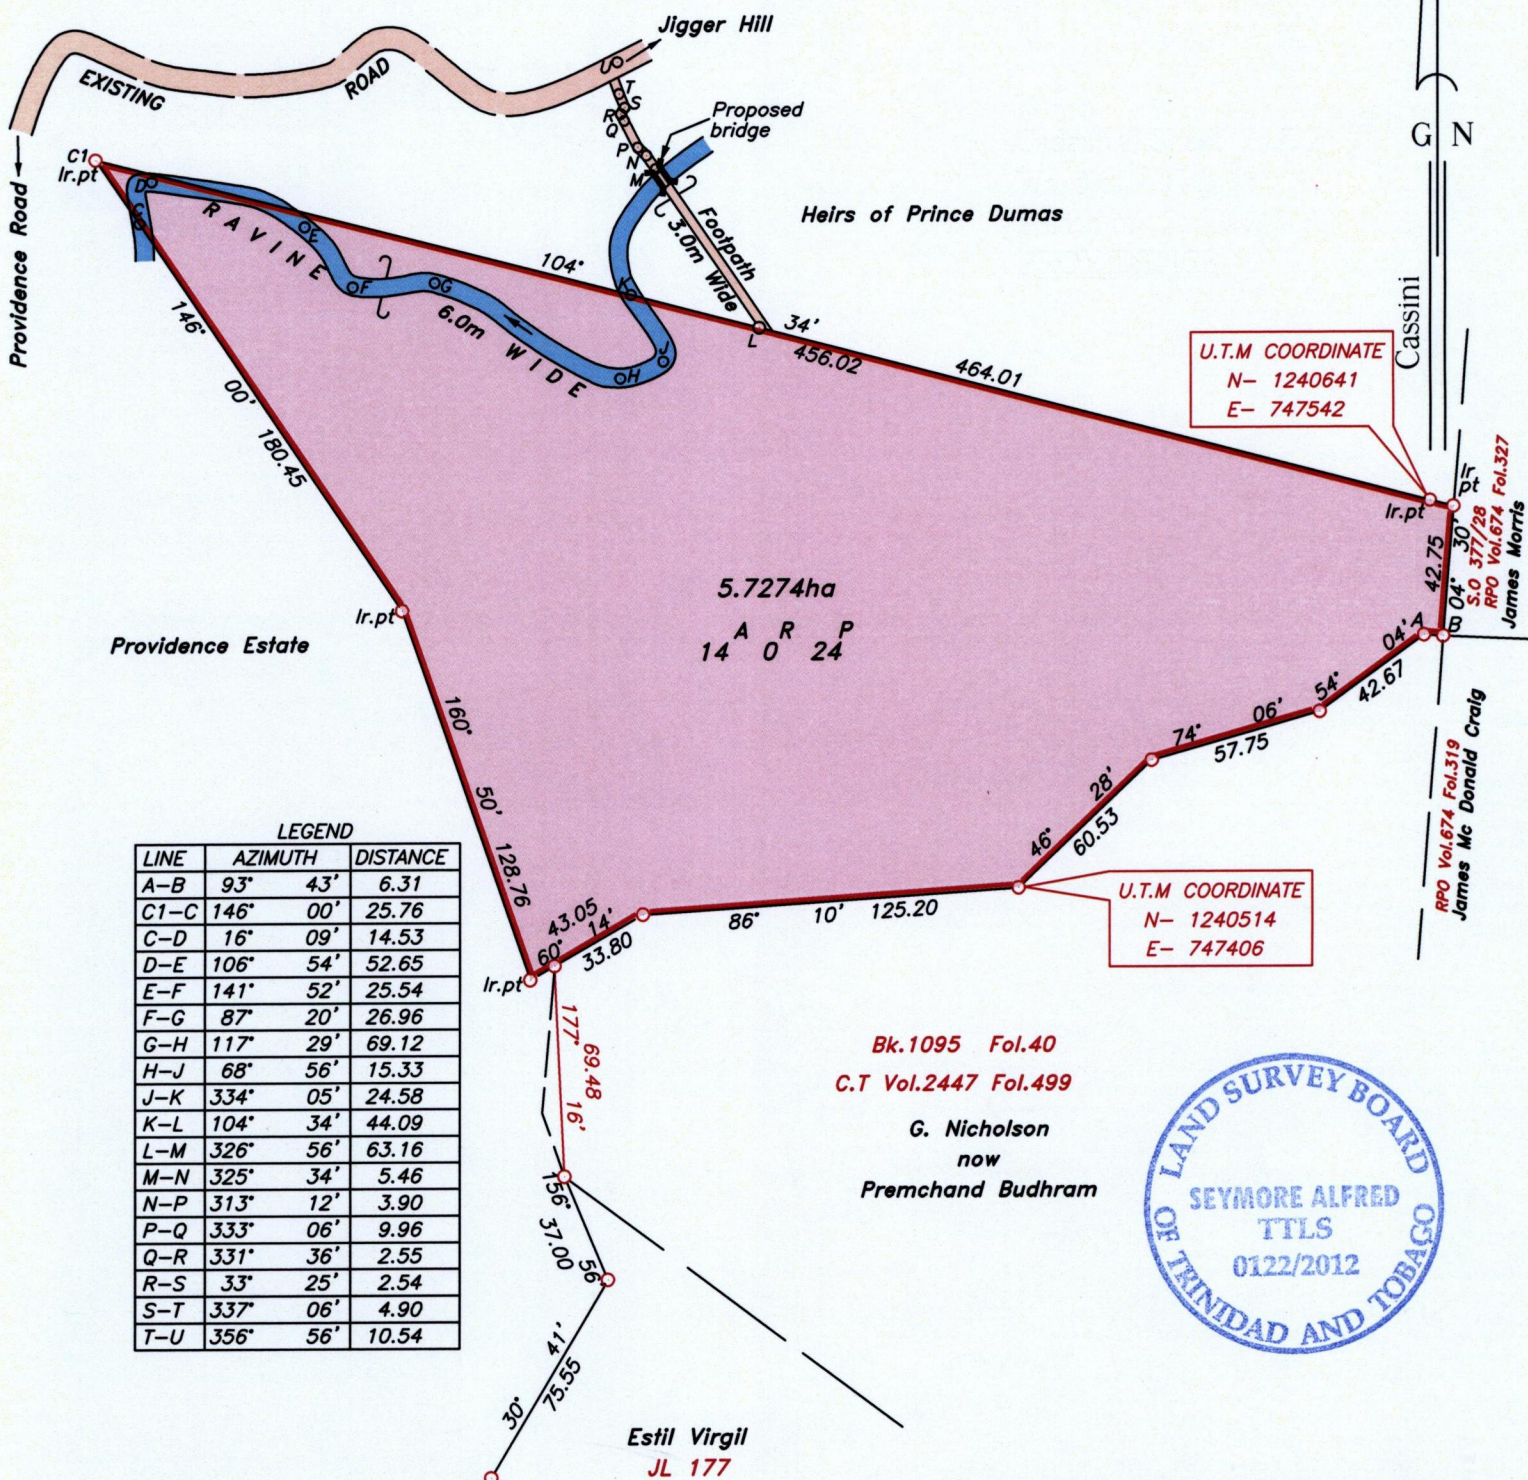

LEGEND


LINE	AZIMUTH	DISTANCE
A-B	93°	43' 6.31
C1-C	146°	00' 25.76
C-D	16°	09' 14.53
D-E	106°	54' 52.65
E-F	141°	52' 25.54
F-G	87°	20' 26.96
G-H	117°	29' 69.12
H-J	68°	56' 15.33
J-K	334°	05' 24.58
K-L	104°	34' 44.09
L-M	326°	56' 63.16
M-N	325°	34' 5.46
N-P	313°	12' 3.90
P-Q	333°	06' 9.96
Q-R	331°	36' 2.55
R-S	33°	25' 2.54
S-T	337°	06' 4.90
T-U	356°	56' 10.54

U.T.M COORDINATE
N- 1240641
E- 747542

U.T.M COORDINATE
N- 1240514
E- 747406

Bk.1095 Fol.40
C.T Vol.2447 Fol.499

G. Nicholson
now
Premchand Budhram

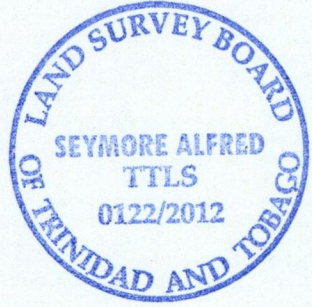

Approved
[Signature]
Director of Surveys 2012.12.14

Note- UTM Zone 20 (WGS 84) Coordinates obtained from hand held GPS receiver
± 5.00m

SCALE 1:2500

- Denotes iron found, except otherwise stated.
 - Denotes peg put.
- Bearings are grid based on solar observations

Distances are in metres

PLAN of a parcel of land coloured pink in the Ward of Tobago
Containing five point seven two seven four hectares.
Surveyed by me, with due authority on 4th & 6th October 2010 for Yvonne Small
In accordance with Regulation 25 (1) of the Land Surveyors' Regulations 1998, I certify that this plan is correct.
Checked by *[Signature]* 2012.12.18
Entered

Trinidad & Tobago Land Surveyor.....
[Signature]
31st October 2012.

Path: \\aasl-server\2010\s220\y_small.dwg

