


1434

434/93

93

Cadastral Sheet F.19.C. 72A
1/a
Ward of Cedros
County of St.Patrick.
Cap - de - Ville.

Cassini
G
W

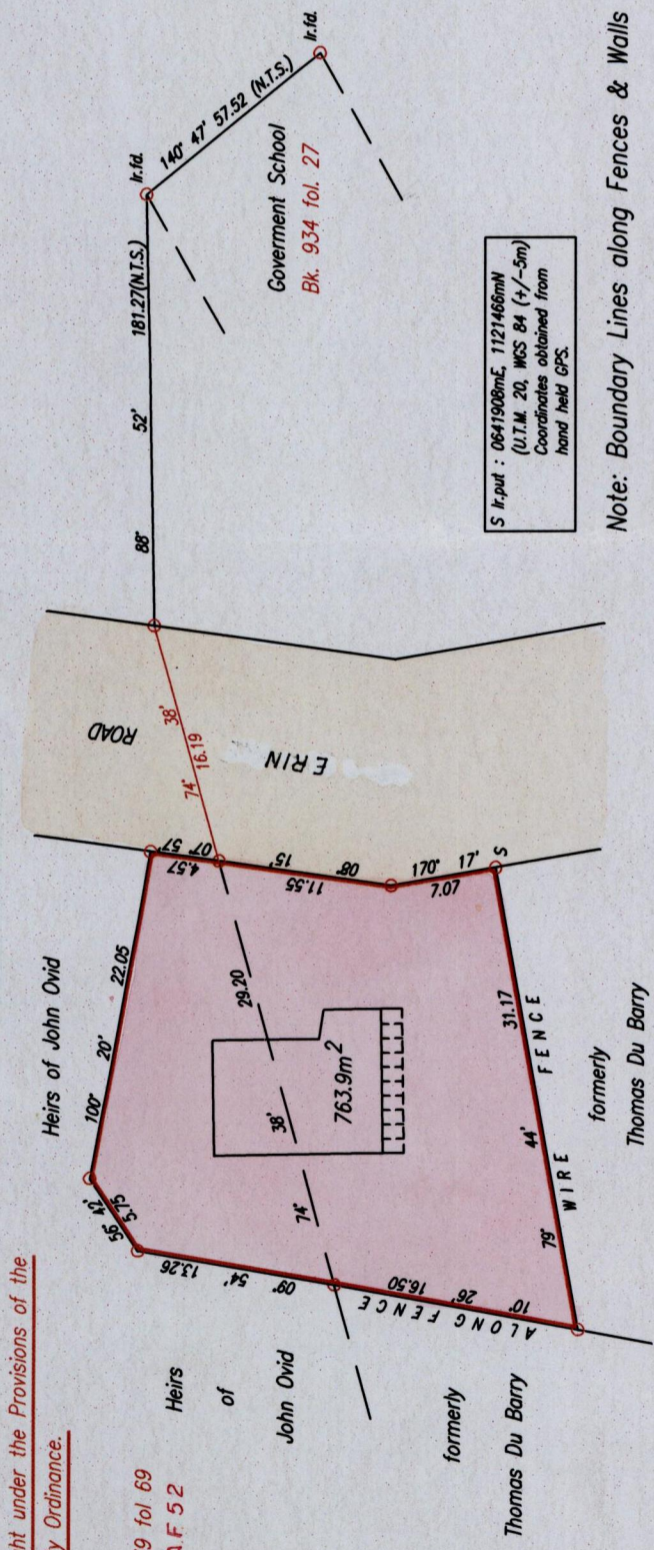


S Ir.put : 0641908mE, 1121466mN
(U.T.M. 20, WGS 84 (+/-5m))
Coordinates obtained from
hand held GPS.

Note: Boundary Lines along Fences & Walls

Approved *John S. Bond*
Director of Surveys 2012-12-24

SCALE 1:500
Distances are in Metres

o Denotes Iron put except otherwise stated.
Bearings are Cassini Grid based on Solar Observations.

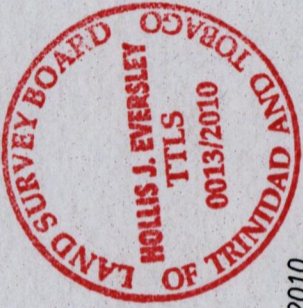

Plan of a Parcel of land coloured pink in the Ward of Cedros
Containing seven hundred and sixty three point nine square metres.
Surveyed by me, with due authority, on 16 th. July, 2010 for Desmond Lewis
In accordance with Regulation 25(1) of the Land Surveyors' Regulations 1998,
I certify that this plan is correct.

Hollis J. Eversley

Checked by *18/12/12* ... 25/10/2010
Entered ... Trinidad & Tobago Land Surveyor ... 2010

To be brought under the Provisions of the
Real Property Ordinance.

Ref. Bk. 439 fol 69
Ref. Plan A.F.52

Heirs
of
John Ovid
formerly
Thomas Du Barry

1434/93