

1436



1006

To be brought under the Provisions of the Real Property Ordinance

U.P.I.N. No.

process ID # 80506

City of Port of Spain
County of St. George
Cadastral Sheet A.20.K. 13.E.
3/c

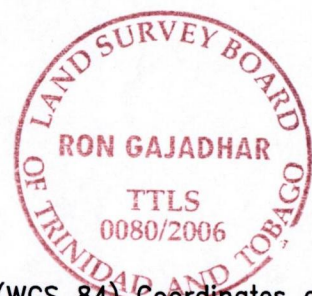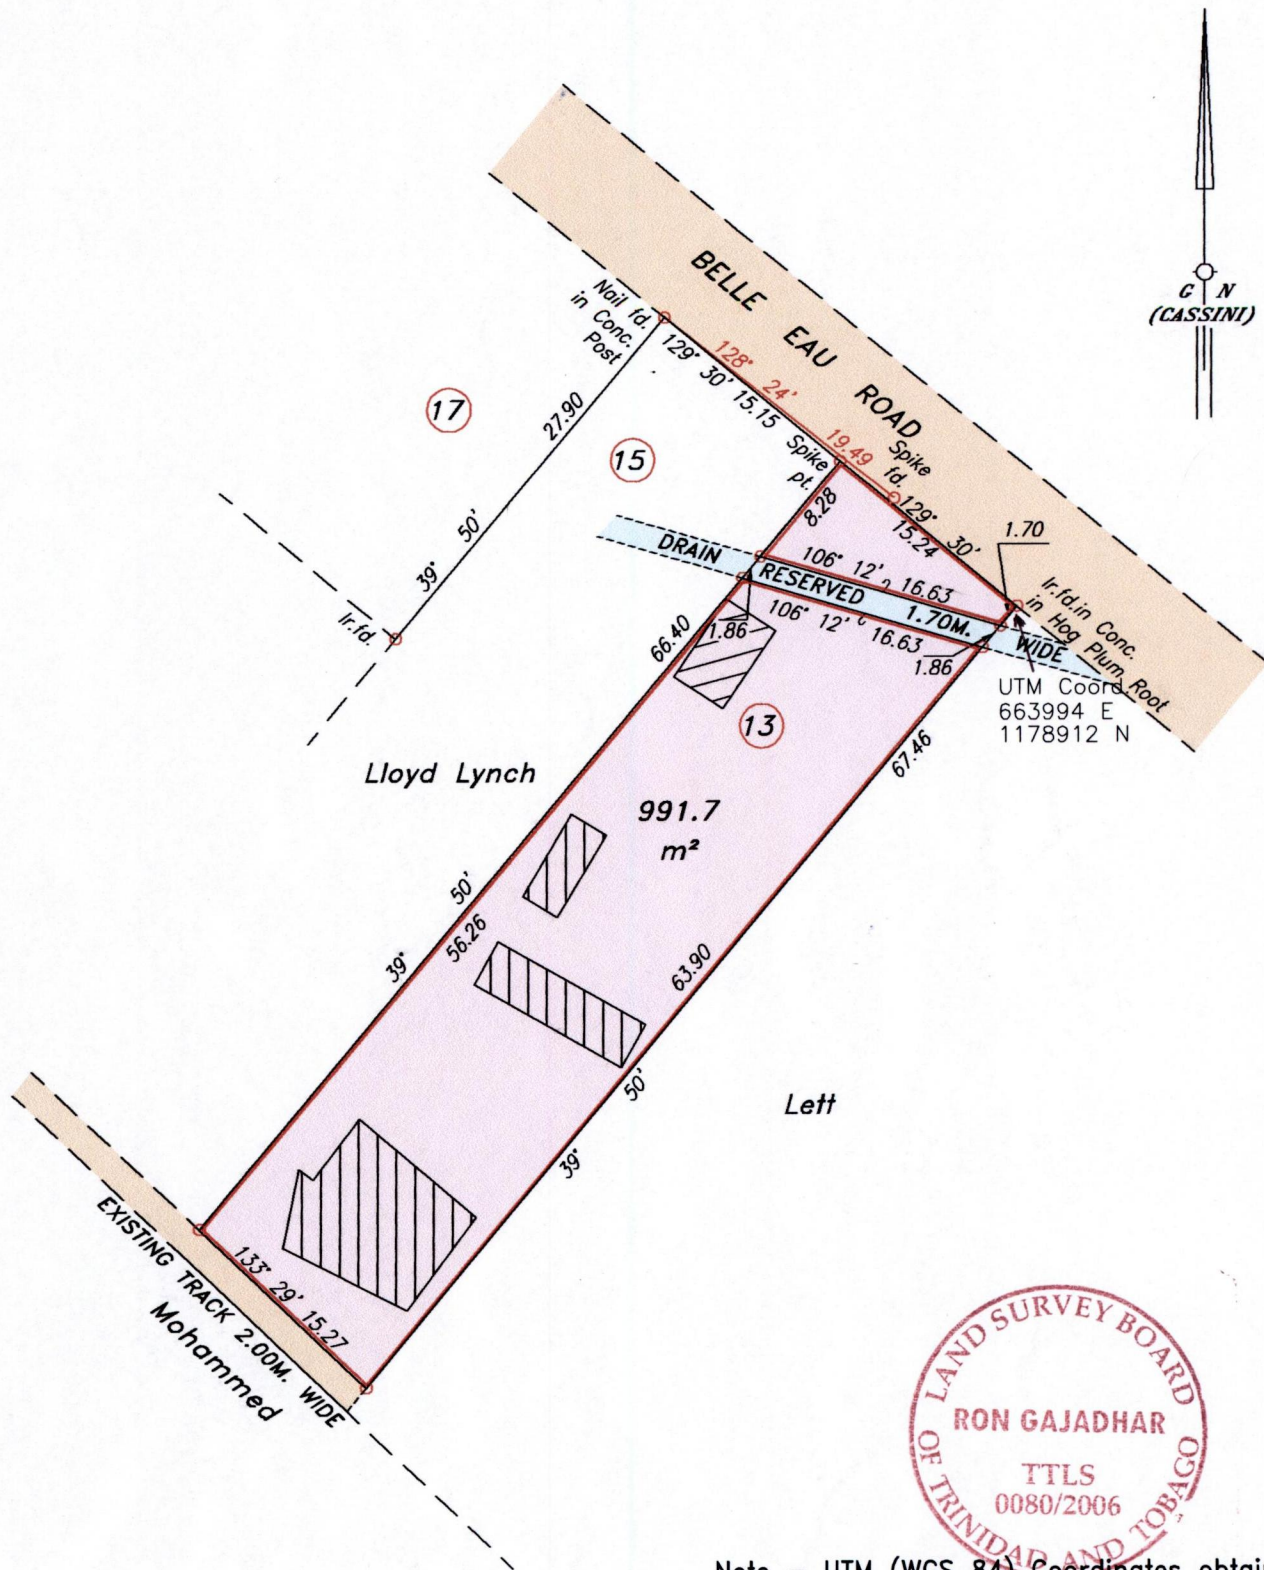

Note - UTM (WGS 84) Coordinates obtained from hand held GPS receiver ± 5.00m
Ref.: - Bk. 830 Fol. 171

SCALE 1/500

Approved *[Signature]*
Director of Surveys

○ Denotes Iron put except stated otherwise

Bearings are Cassini Grid based on Solar Observations

Distances are in metres

Plan of a Parcel of land coloured pink in the City of Port of Spain

Containing nine hundred and ninety one point seven square metres

Surveyed by me, with due authority, on the 30th. October 2006 for Garnet Simmons

In accordance with Regulation 25 (1) of the Land Surveyors' Regulations 1998,

I certify that this plan is correct.

Checked by *[Signature]* 23/4/09

[Signature]

Entered by

Trinidad & Tobago Land Surveyor. 15.12.2006